


Drawn:
Checked:
Date:
Job No.:

Revisions:

No.	Date

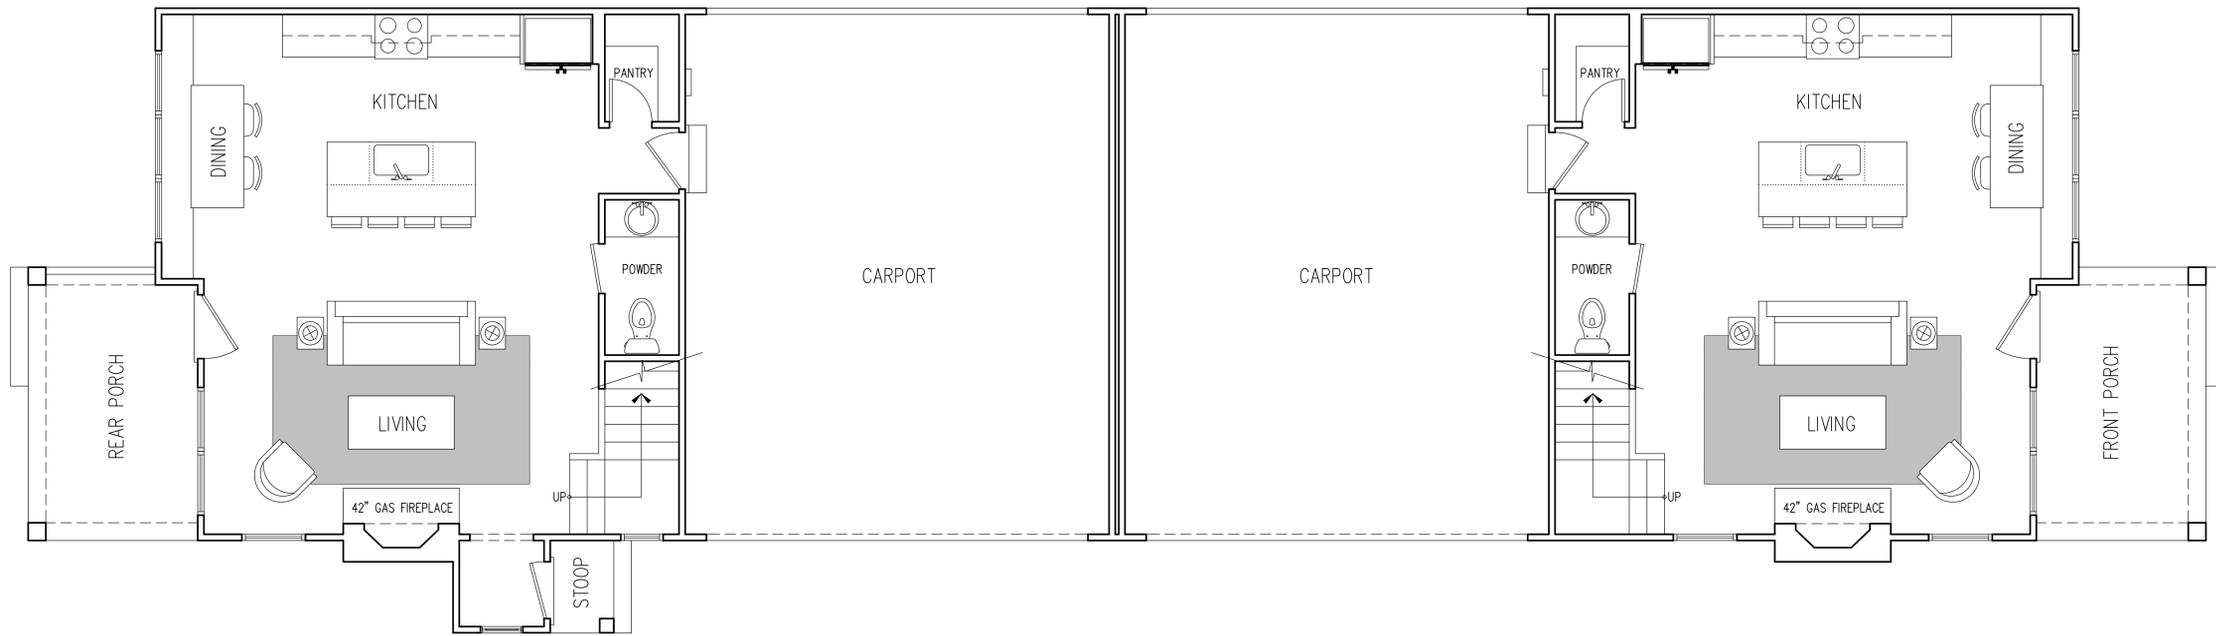

1 MAIN LEVEL FLOOR PLAN
A101 1/4"=1'-0"

933 HANK AARON DRIVE
A NEW DUPLEX HOUSE PROJECT
ATLANTA, GEORGIA

THIS DRAWING IS AN UNFINISHED CONCEPTUAL DESIGN AND SHOULD NOT BE USED FOR CONSTRUCTION. IT IS NOT TO BE USED FOR ANY OTHER PURPOSES WITHOUT THE WRITTEN PERMISSION OF GOODMAN DESIGN.

GOODMAN DESIGN
P.O. BOX 1236
ALPHARETTA, GEORGIA 30009
ph. (404) 477-8466
e. brant@goodmandesign.us



Title:
FLOOR PLANS
Scale:
1/4"=1'-0"

Sheet:
A101
of:

Drawn:

Checked:

Date:

Job No.:

Revisions:

No.

Date

933 HANK AARON DRIVE
A NEW DUPLEX HOUSE PROJECT
ATLANTA, GEORGIA

THIS DRAWING IS A PRELIMINARY DESIGN AND IS NOT TO BE USED FOR CONSTRUCTION. IT IS SUBJECT TO CHANGE WITHOUT NOTICE. THE OWNER ACCEPTS ALL RESPONSIBILITY FOR THE ACCURACY OF THE INFORMATION PROVIDED AND THE DESIGNER ASSUMES NO LIABILITY FOR ANY ERRORS OR OMISSIONS.

GOODMAN DESIGN
P.O. BOX 1236
ALPHARETTA, GEORGIA 30009
ph. (404) 477-8666
e. brant@goodmandesign.us




Title:
FLOOR PLANS

Scale:
1/4"=1'-0"

Sheet:

A102

of:

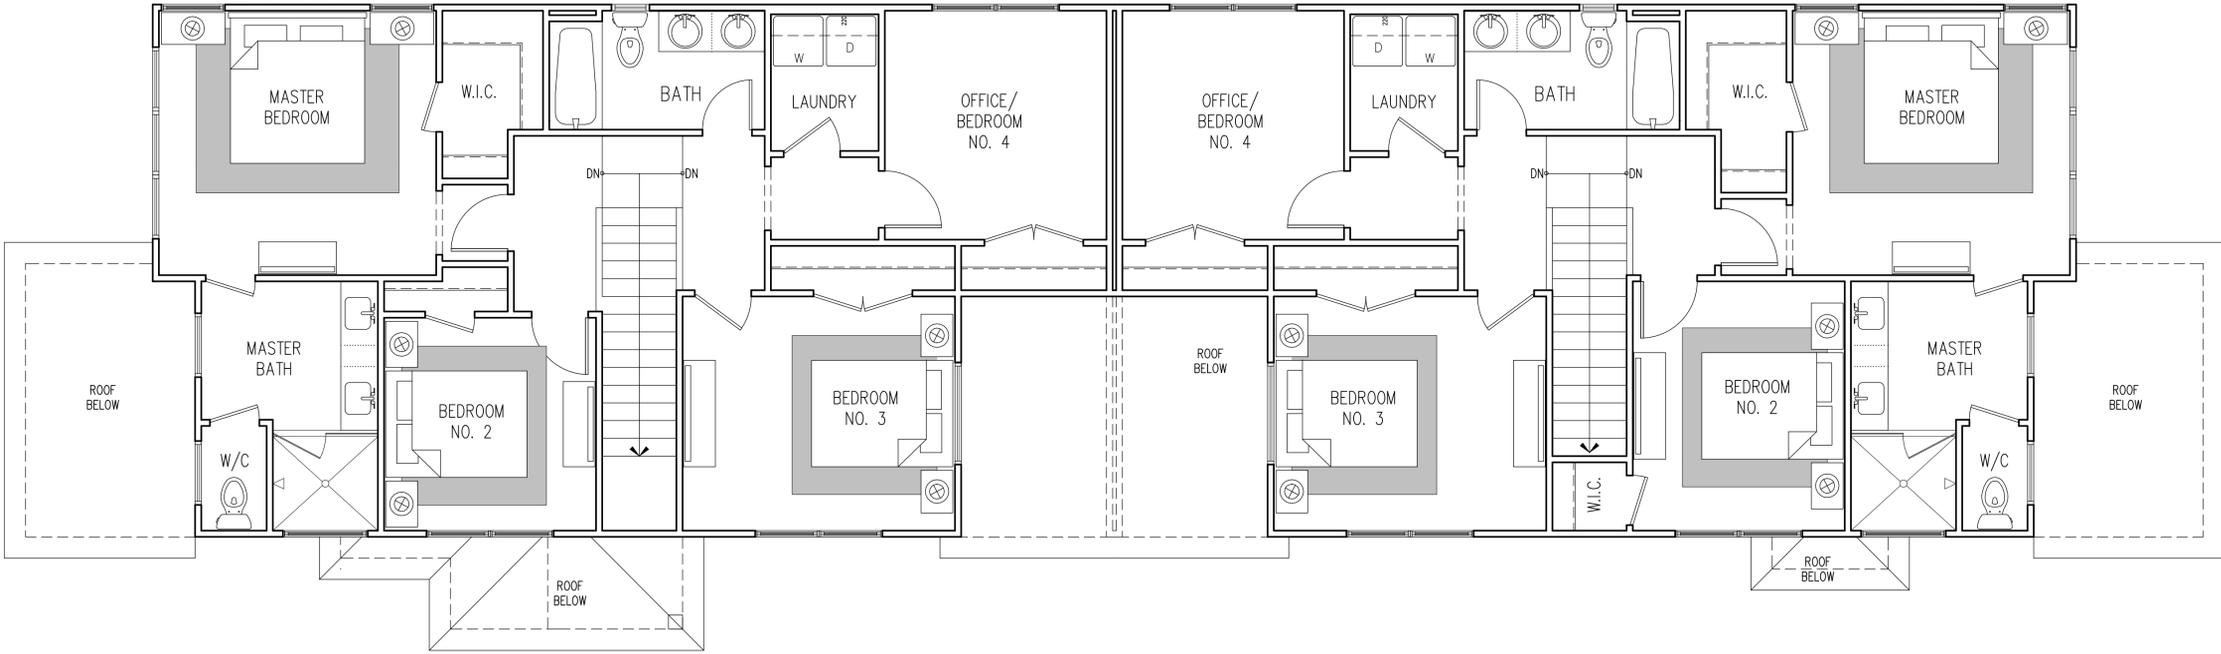

1 UPPER LEVEL FLOOR PLAN
A102 1/4"=1'-0"

NOT FOR CONSTRUCTION

Drawn:

Checked:


Date:

Job No.:

Revisions:

No.

Date

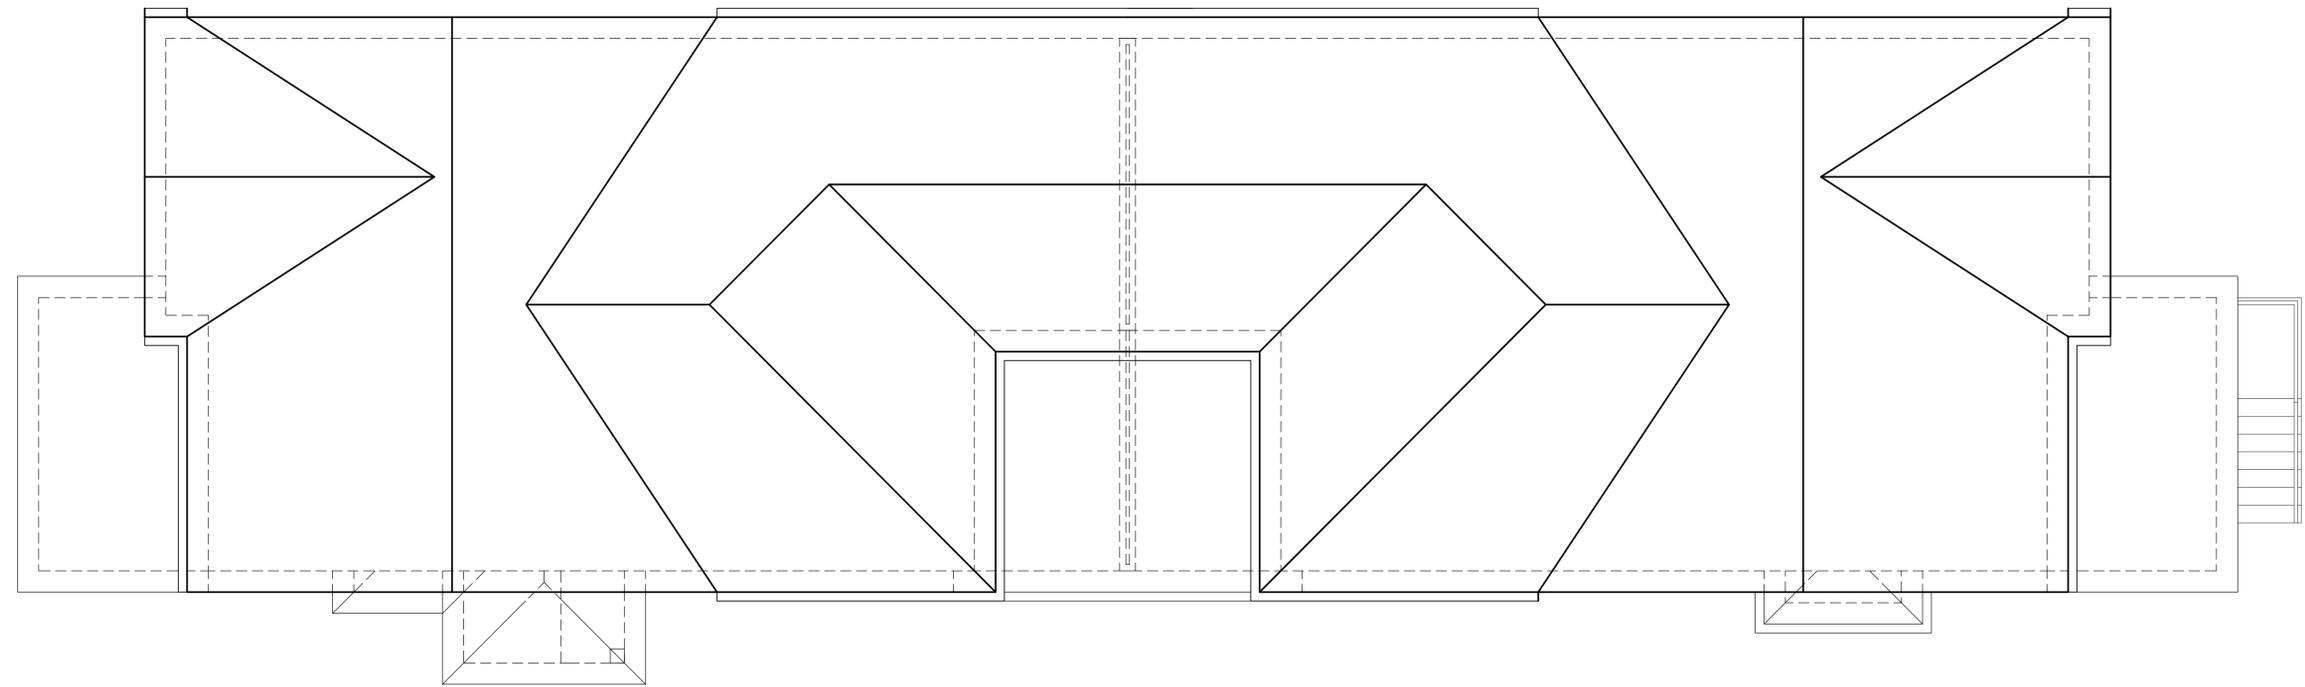

1 ROOF PLAN
 A103 1/4"=1'-0"

933 HANK AARON DRIVE
 A NEW DUPLEX HOUSE PROJECT
 ATLANTA, GEORGIA

THIS DRAWING IS AN UNFINISHED PRELIMINARY DESIGN AND IS NOT TO BE USED FOR CONSTRUCTION. IT IS SUBJECT TO CHANGE WITHOUT NOTICE. THE ARCHITECT ASSUMES NO LIABILITY FOR ANY ERRORS OR OMISSIONS. THE CLIENT ASSUMES ALL RESPONSIBILITY FOR THE ACCURACY OF THE INFORMATION PROVIDED.

GOODMAN DESIGN
 P.O. BOX 1236
 ALPHARETTA, GEORGIA 30009
 ph. (678) 477-8666
 e. brant@goodmandesign.us



Title:
ROOF PLAN

Scale:
 1/4"=1'-0"

Sheet:


A103

of:




1 FRONT ELEVATION
A201 3/16"=1'-0"

2 REAR ELEVATION
A201 3/16"=1'-0"

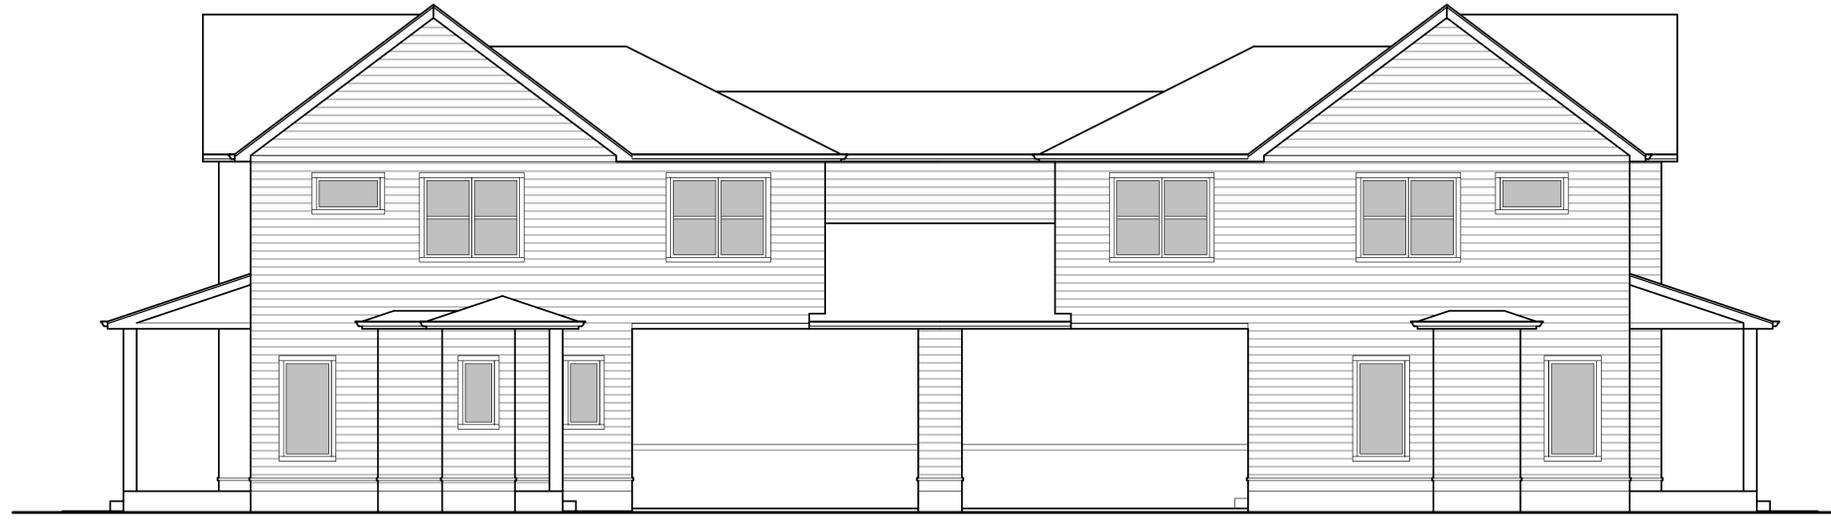

3 LEFT SIDE ELEVATION
A201 3/16"=1'-0"

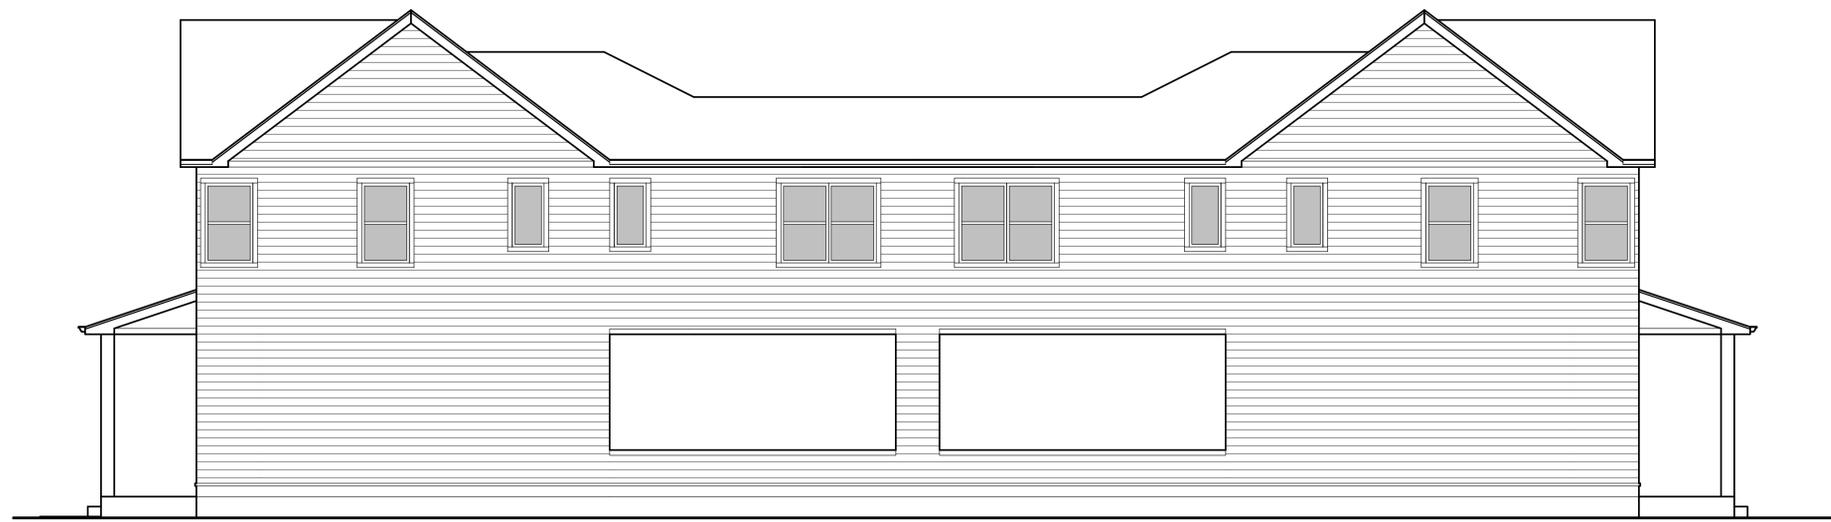

4 RIGHT SIDE ELEVATION
A201 3/16"=1'-0"

Drawn:
Checked:
Date:
Job No.:

Revisions:

No.	Date

933 HANK AARON DRIVE
A NEW DUPLEX HOUSE PROJECT
ATLANTA, GEORGIA

THIS DRAWING IS A PRELIMINARY DESIGN AND IS NOT TO BE USED FOR CONSTRUCTION. IT IS THE PROPERTY OF GOODMAN DESIGN AND IS NOT TO BE REPRODUCED OR TRANSMITTED IN ANY FORM OR BY ANY MEANS, ELECTRONIC OR MECHANICAL, INCLUDING PHOTOCOPYING, RECORDING, OR BY ANY INFORMATION STORAGE AND RETRIEVAL SYSTEM, WITHOUT THE WRITTEN PERMISSION OF GOODMAN DESIGN.

GOODMAN DESIGN
P.O. BOX 1936
ALPHARETTA, GEORGIA 30009
ph. (478) 477-8466
e. brant@goodmandesign.us



Title:
EXTERIOR ELEVATIONS
Scale:
1/4"=1'-0"

Sheet:
A201
of: