

Drawn:
Checked:
Date:
Job No.:

Revisions:

No.	Date

939 HANK AARON DRIVE
A NEW DUPLEX HOUSE PROJECT
ATLANTA, GEORGIA


THIS DRAWING IS A PRELIMINARY DESIGN AND IS NOT TO BE USED FOR CONSTRUCTION. IT IS SUBJECT TO CHANGE WITHOUT NOTICE. THE ARCHITECT ASSUMES NO LIABILITY FOR ANY ERRORS OR OMISSIONS. THE CONTRACTOR SHALL BE RESPONSIBLE FOR VERIFYING ALL DIMENSIONS AND CONDITIONS OF THE SITE AND EXISTING STRUCTURES. THE ARCHITECT'S OFFICE SHALL NOT BE RESPONSIBLE FOR ANY DELAYS OR COSTS INCURRED BY THE CONTRACTOR DUE TO UNREASONABLE DELAYS OR OMISSIONS BY THE CONTRACTOR.

GOODMAN DESIGN
P.O. BOX 1936
ALPHARETTA, GEORGIA 30009
ph. (678) 477-8666
e. brant@goodmandesign.us



Title:
FLOOR PLANS
Scale:
1/4"=1'-0"

Sheet:
A101
of:

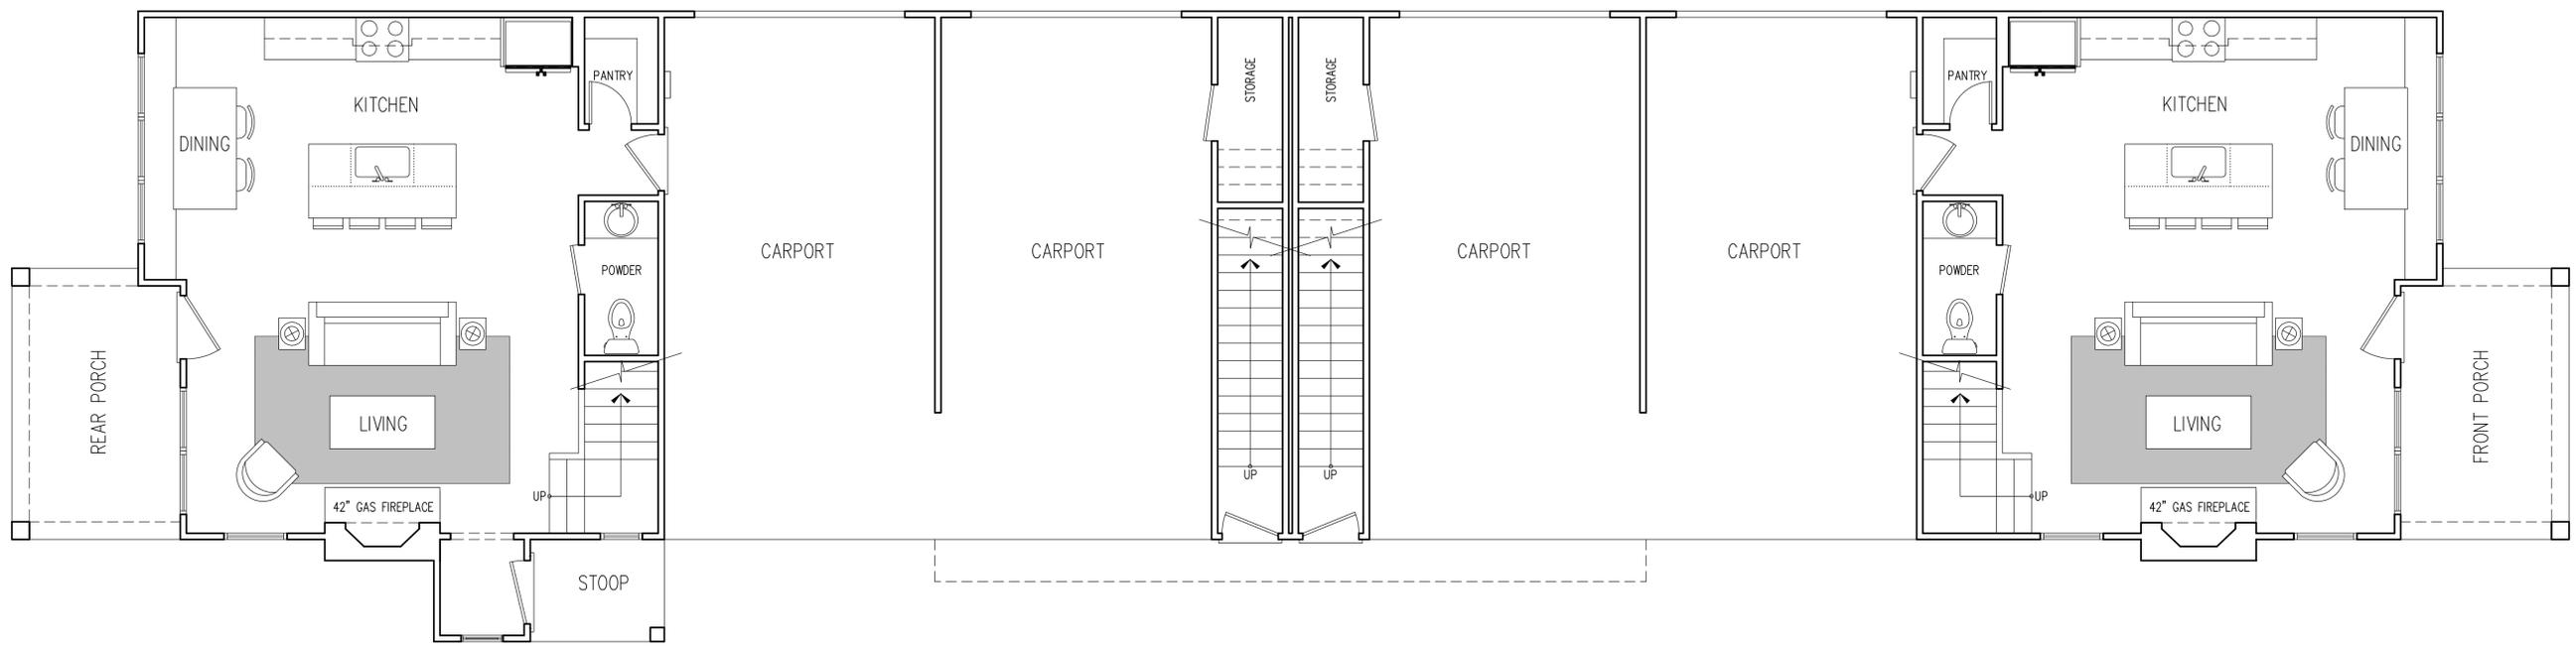

1 MAIN LEVEL FLOOR PLAN
A101 1/4"=1'-0"

Drawn:

Checked:


Date:

Job No.:

Revisions:

No.

Date

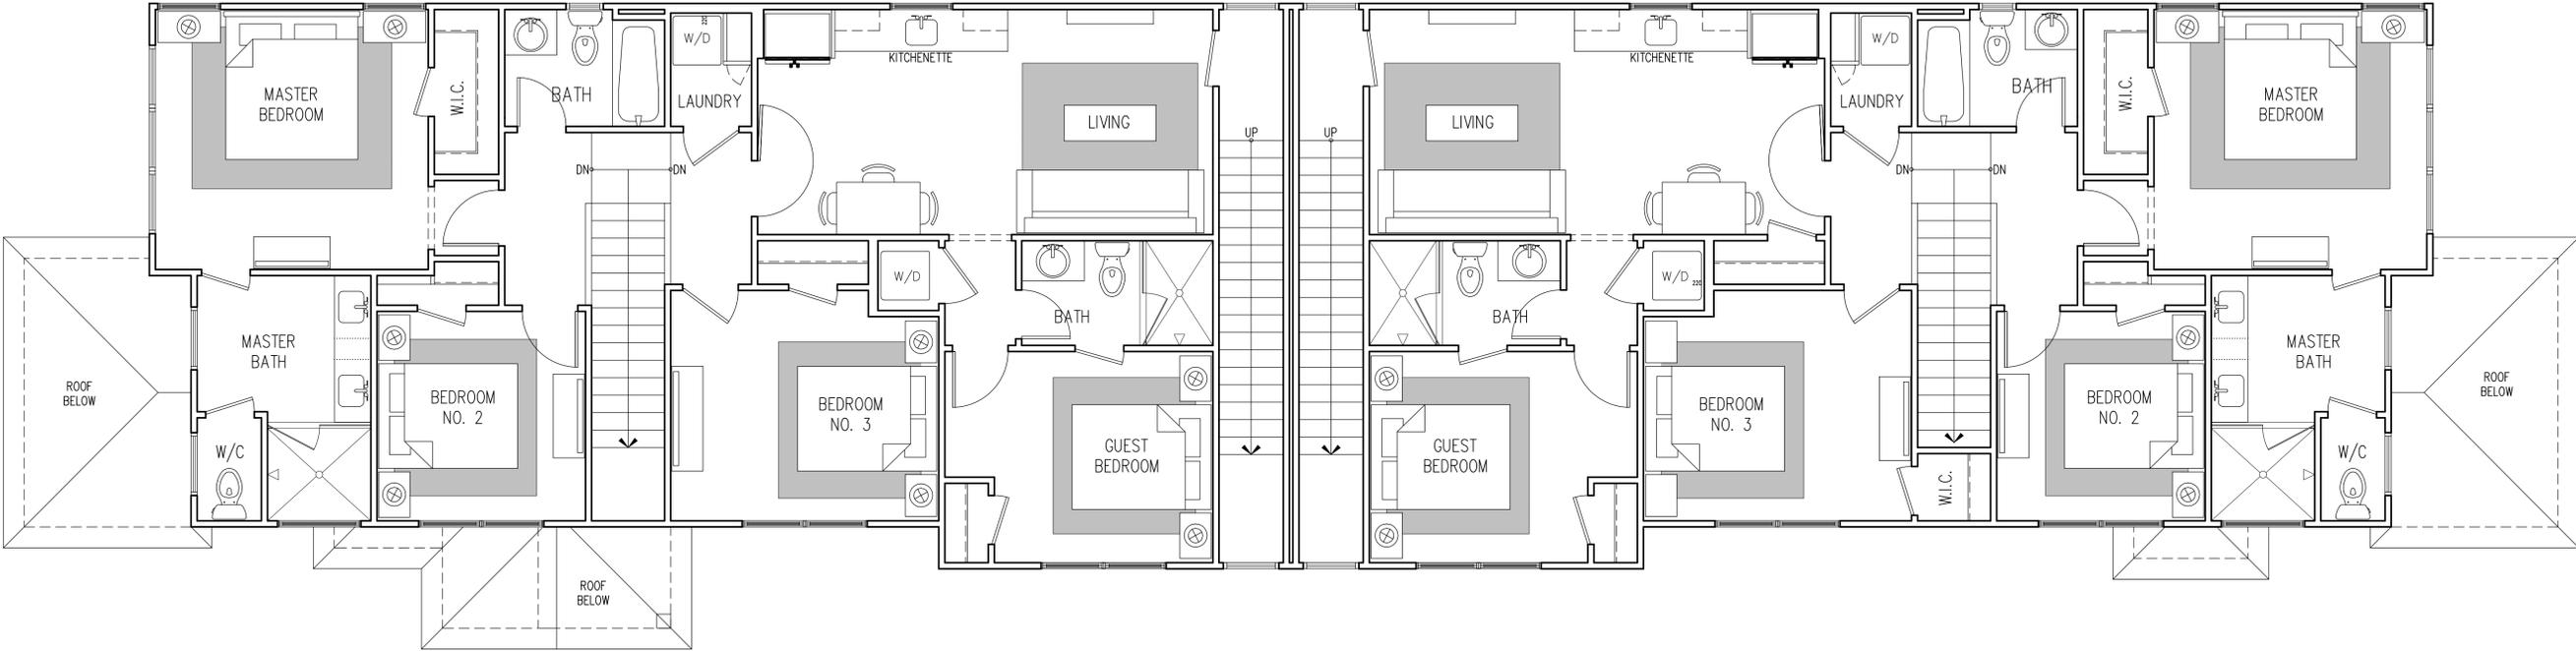

1 UPPER LEVEL FLOOR PLAN
 A102 1/4"=1'-0"

939 HANK AARON DRIVE
 A NEW DUPLEX HOUSE PROJECT
 ATLANTA, GEORGIA

THIS DRAWING IS THE PROPERTY OF GOODMAN DESIGN AND SHOULD NOT BE REPRODUCED OR COPIED IN ANY MANNER WITHOUT THE WRITTEN PERMISSION OF GOODMAN DESIGN. ANY REPRODUCTION OR COPIING OF THIS DRAWING WITHOUT THE WRITTEN PERMISSION OF GOODMAN DESIGN IS STRICTLY PROHIBITED. GOODMAN DESIGN SHALL NOT BE RESPONSIBLE FOR ANY ERRORS OR OMISSIONS IN THIS DRAWING.

GOODMAN DESIGN
 P.O. BOX 1936
 ALPHARETTA, GEORGIA 30009
 ph. (770) 477-8666
 e. brant@goodmandesign.us



Title:
FLOOR PLANS

Scale:
 1/4"=1'-0"

Sheet:

A102

of:

NOT FOR CONSTRUCTION

Drawn:

Checked:


Date:

Job No.:

Revisions:

No.

Date

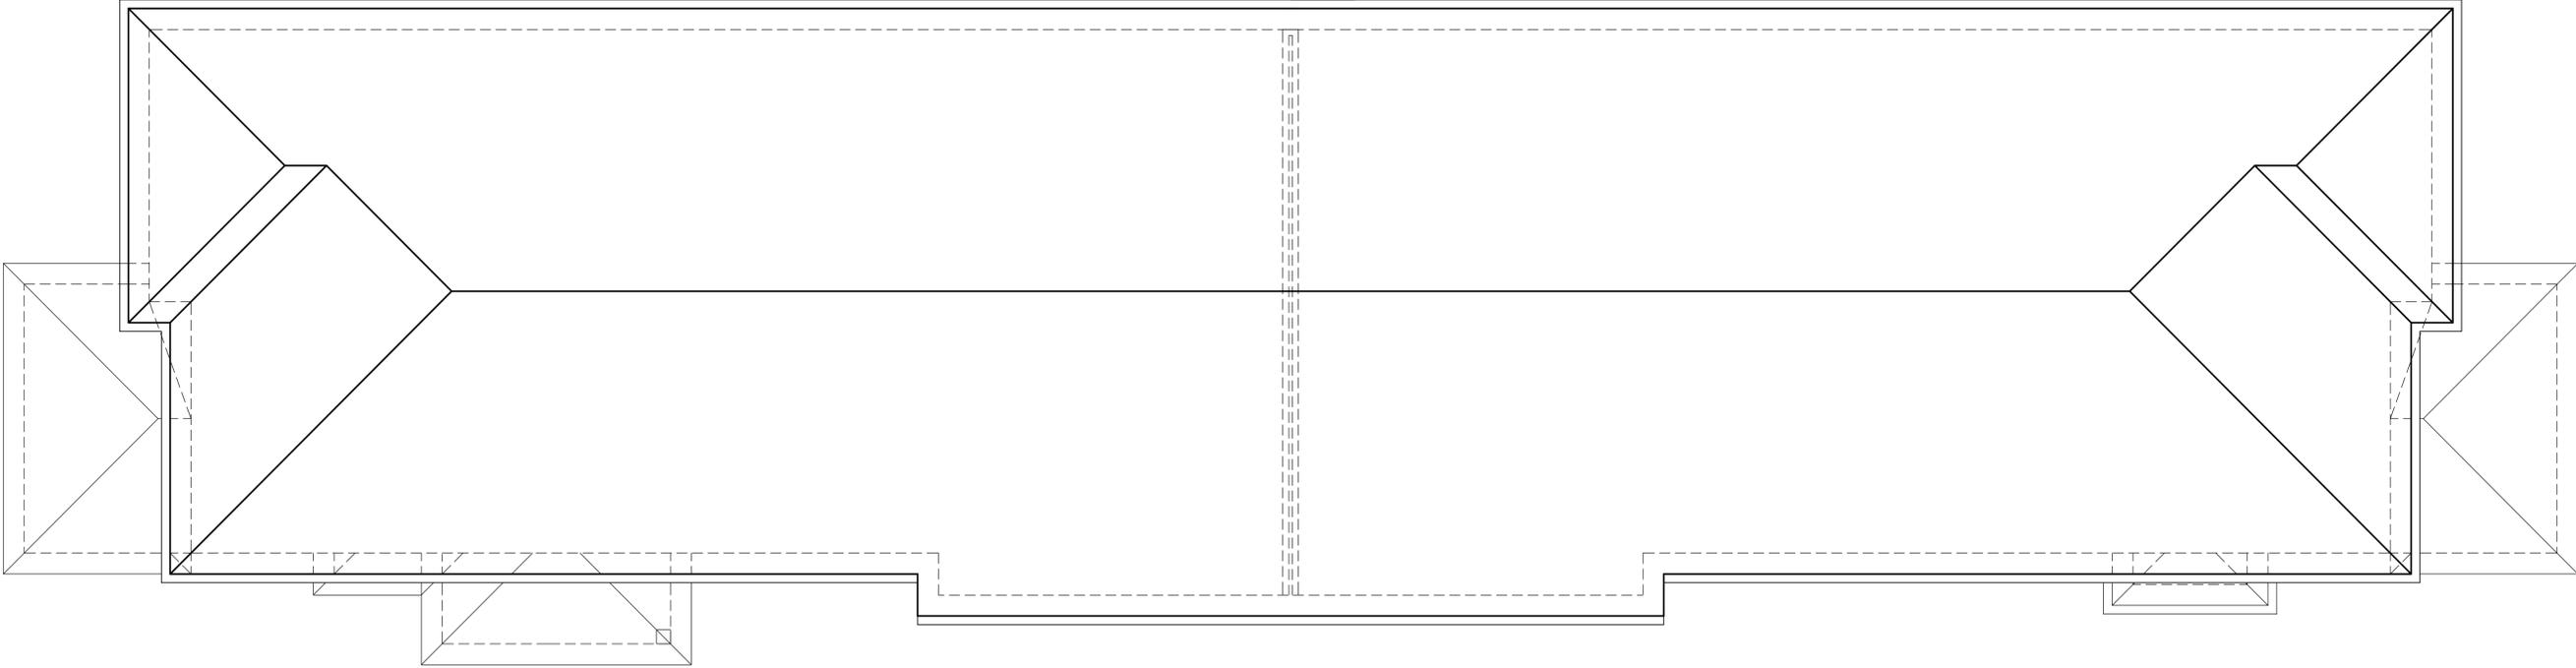

1 ROOF PLAN
A103 1/4"=1'-0"

THIS DRAWING IS A PRELIMINARY DESIGN AND IS NOT TO BE USED FOR CONSTRUCTION. IT IS SUBJECT TO CHANGE WITHOUT NOTICE. THE CLIENT ACCEPTS ALL RISKS AND LIABILITIES ASSOCIATED WITH THE USE OF THIS DRAWING. THE ARCHITECT ASSUMES NO LIABILITY FOR ANY ERRORS OR OMISSIONS. THE ARCHITECT'S SERVICES ARE LIMITED TO THE DESIGN AND DOCUMENTATION OF THE PROJECT. THE ARCHITECT DOES NOT PROVIDE ENGINEERING, SURVEYING, OR OTHER PROFESSIONAL SERVICES UNLESS SPECIFICALLY NOTED OTHERWISE.

GOODMAN DESIGN
P.O. BOX 1936
ALPHARETTA, GEORGIA 30009
ph. (678) 477-8666
e. brant@goodmandesign.us



Title:
ROOF PLAN
Scale:
1/4"=1'-0"

Sheet:
A103

of:



1 FRONT ELEVATION
A201 3/16"=1'-0"



2 REAR ELEVATION
A201 3/16"=1'-0"



3 LEFT SIDE ELEVATION
A201 3/16"=1'-0"



4 RIGHT SIDE ELEVATION
A201 3/16"=1'-0"

Drawn:

Checked:

Date:

Job No.:

Revisions:

No. Date

NOT BE USED FOR CONSTRUCTION OF THIS PROJECT WITHOUT THE APPROVAL OF THE ARCHITECT. ANY CHANGES TO THE DESIGN SHALL BE MADE BY THE ARCHITECT. THE ARCHITECT SHALL BE RESPONSIBLE FOR THE ACCURACY OF THE INFORMATION PROVIDED HEREON.

GOODMAN DESIGN
P.O. BOX 1936
ALPHARETTA, GEORGIA 30009
ph. (770) 477-8466
e. brant@goodmandesign.us



Title:

EXTERIOR ELEVATIONS

Scale:
1/4"=1'-0"

Sheet:

A201

of: