

Drawn:
Checked:
Date:
Job No.:

Revisions:	
No.	Date

943 HANK AARON DRIVE
A NEW DUPLEX HOUSE PROJECT
ATLANTA, GEORGIA


THIS DRAWING IS A PRELIMINARY DESIGN AND IS NOT TO BE USED FOR CONSTRUCTION. IT IS SUBJECT TO CHANGE WITHOUT NOTICE. THE ARCHITECT ASSUMES NO LIABILITY FOR ANY ERRORS OR OMISSIONS. THE CLIENT ASSUMES ALL RESPONSIBILITY FOR THE ACCURACY OF THE INFORMATION PROVIDED.

GOODMAN DESIGN
P.O. BOX 1236
ALPHARETTA, GEORGIA 30009
ph. (678) 477-8466
e. brant@goodmandesign.us



Title:
FLOOR PLANS
Scale:
1/4"=1'-0"

Sheet:
A101
of:

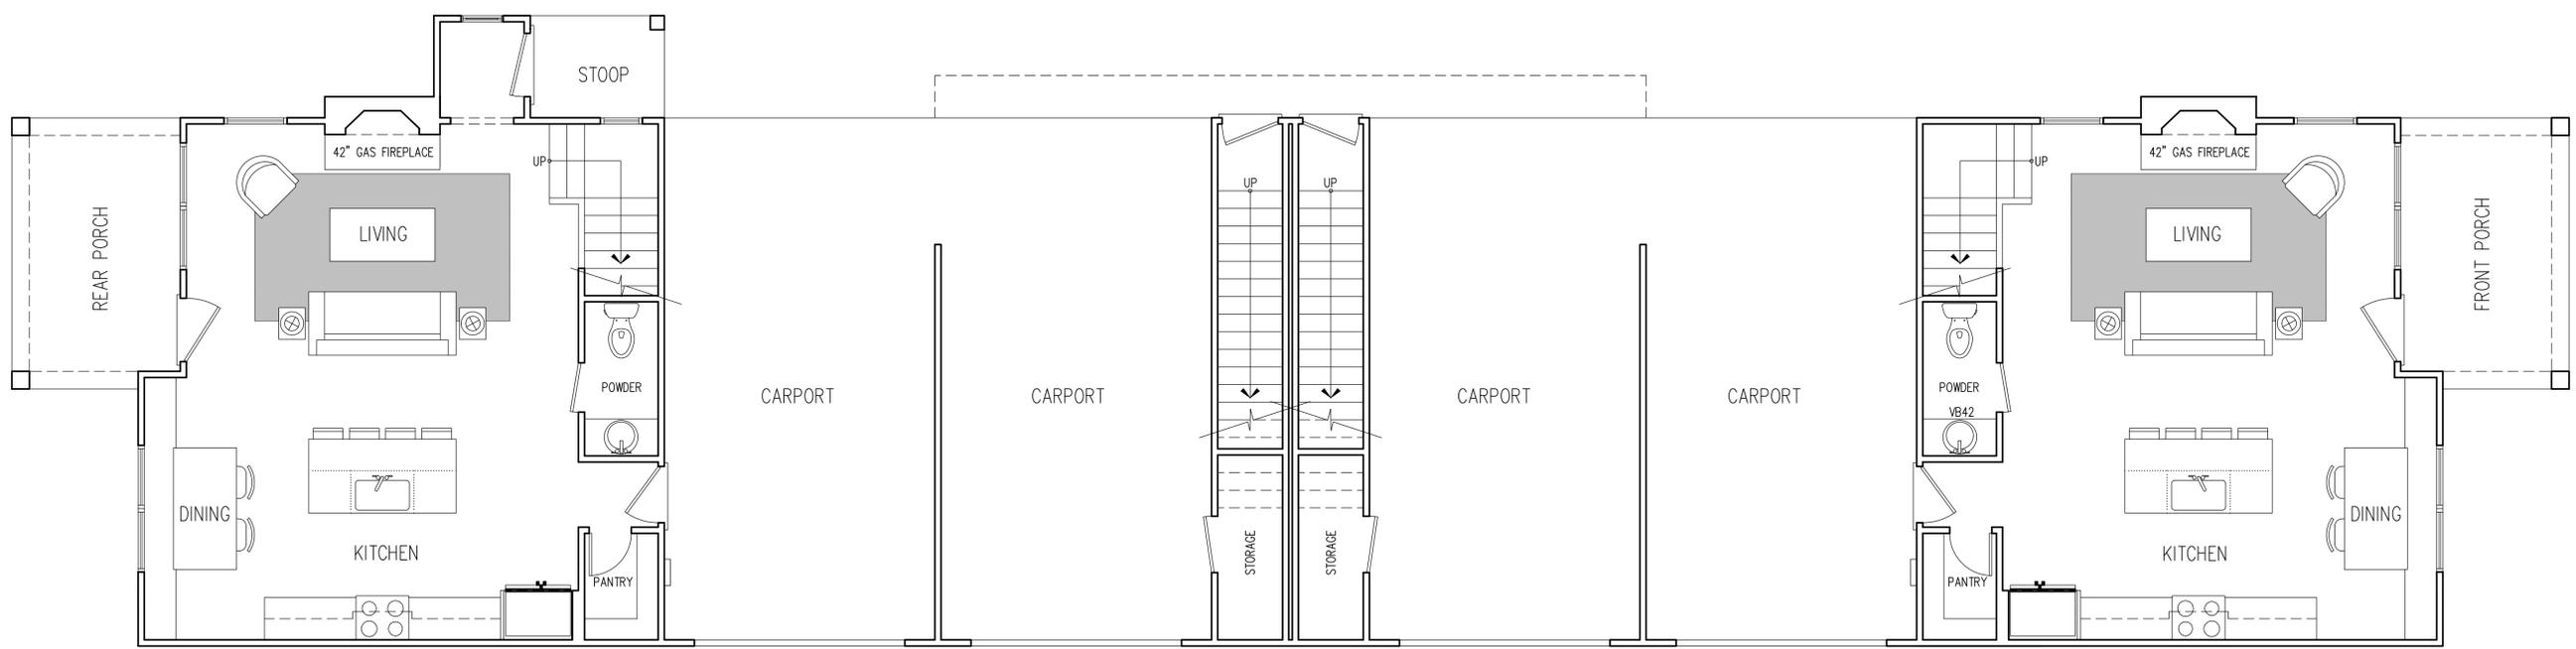

1 MAIN LEVEL FLOOR PLAN
A101 1/4"=1'-0"

Drawn:

Checked:


Date:

Job No.:

Revisions:

No.

Date

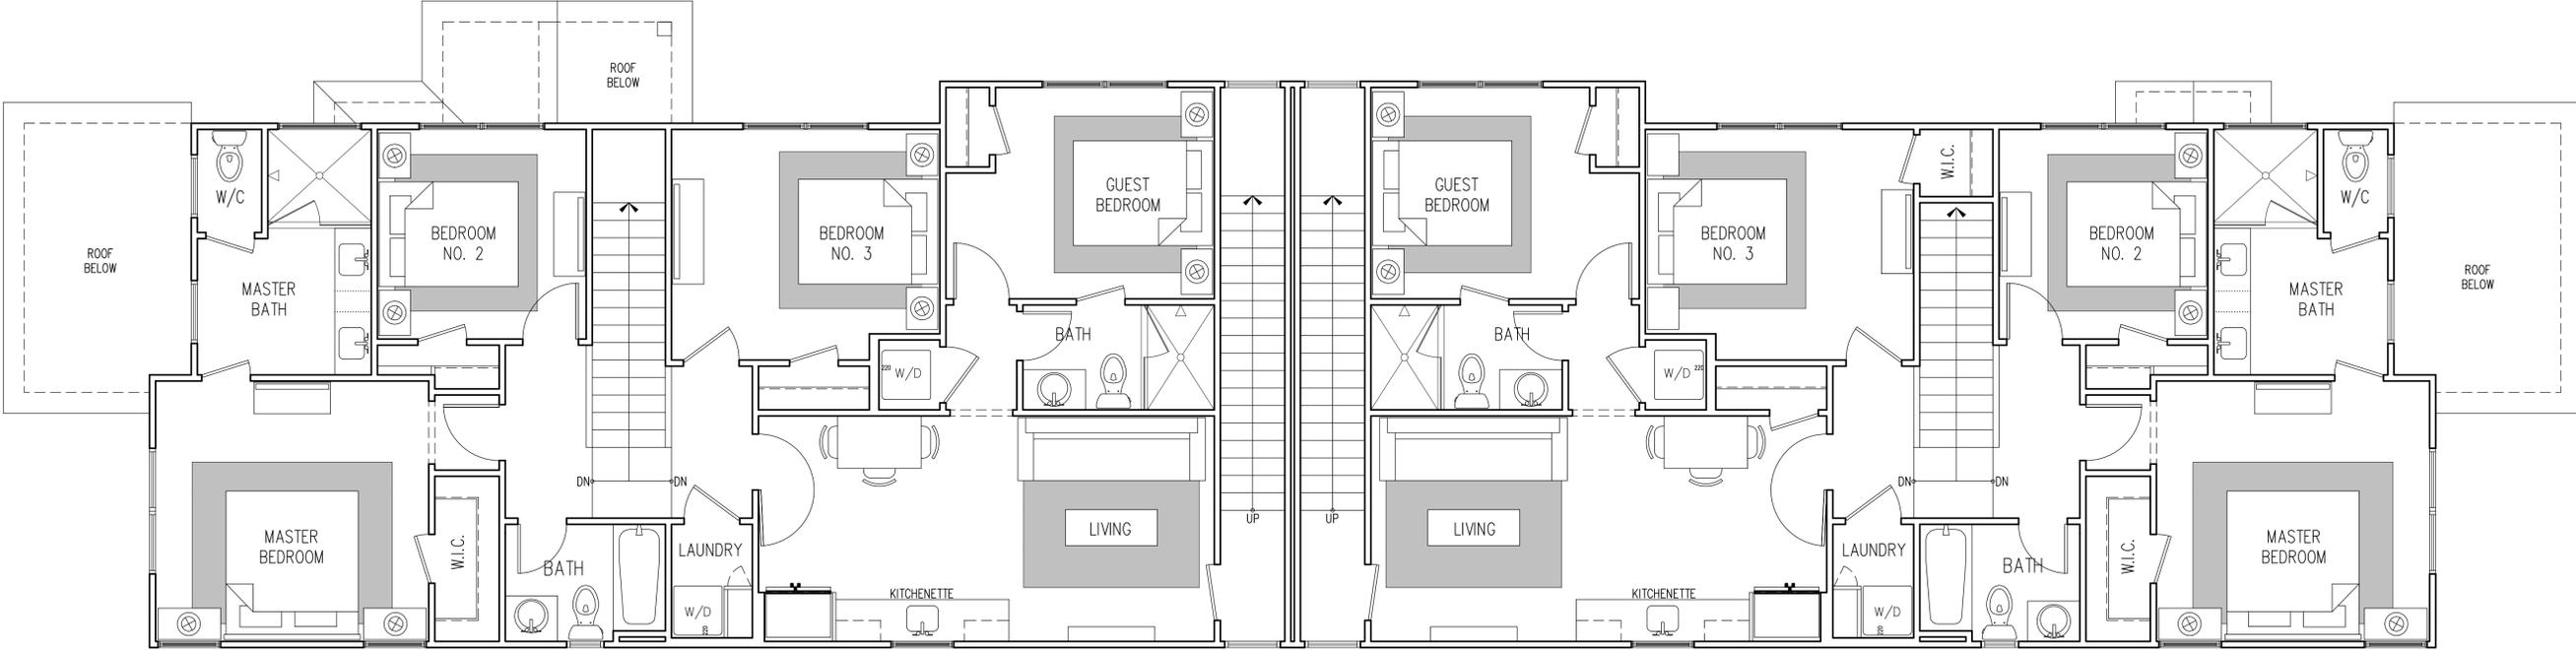

943 HANK AARON DRIVE
 A NEW DUPLEX HOUSE PROJECT
 ATLANTA, GEORGIA

THIS DRAWING IS A PRELIMINARY DESIGN AND IS NOT TO BE USED FOR CONSTRUCTION. IT IS SUBJECT TO CHANGE WITHOUT NOTICE. THE ARCHITECT ASSUMES NO LIABILITY FOR ANY ERRORS OR OMISSIONS. THE CLIENT ACCEPTS FULL RESPONSIBILITY FOR THE ACCURACY OF ALL INFORMATION PROVIDED.

GOODMAN DESIGN
 P.O. BOX 1236
 ALPHARETTA, GEORGIA 30009
 ph. (678) 477-8666
 e. brant@goodmandesign.us



Title:

FLOOR PLANS

Scale:

1/4" = 1'-0"

Sheet:

A102

of:

1 UPPER LEVEL FLOOR PLAN
 A102 1/4"=1'-0"

NOT FOR CONSTRUCTION

Drawn:

Checked:


Date:

Job No.:

Revisions:

No.

Date

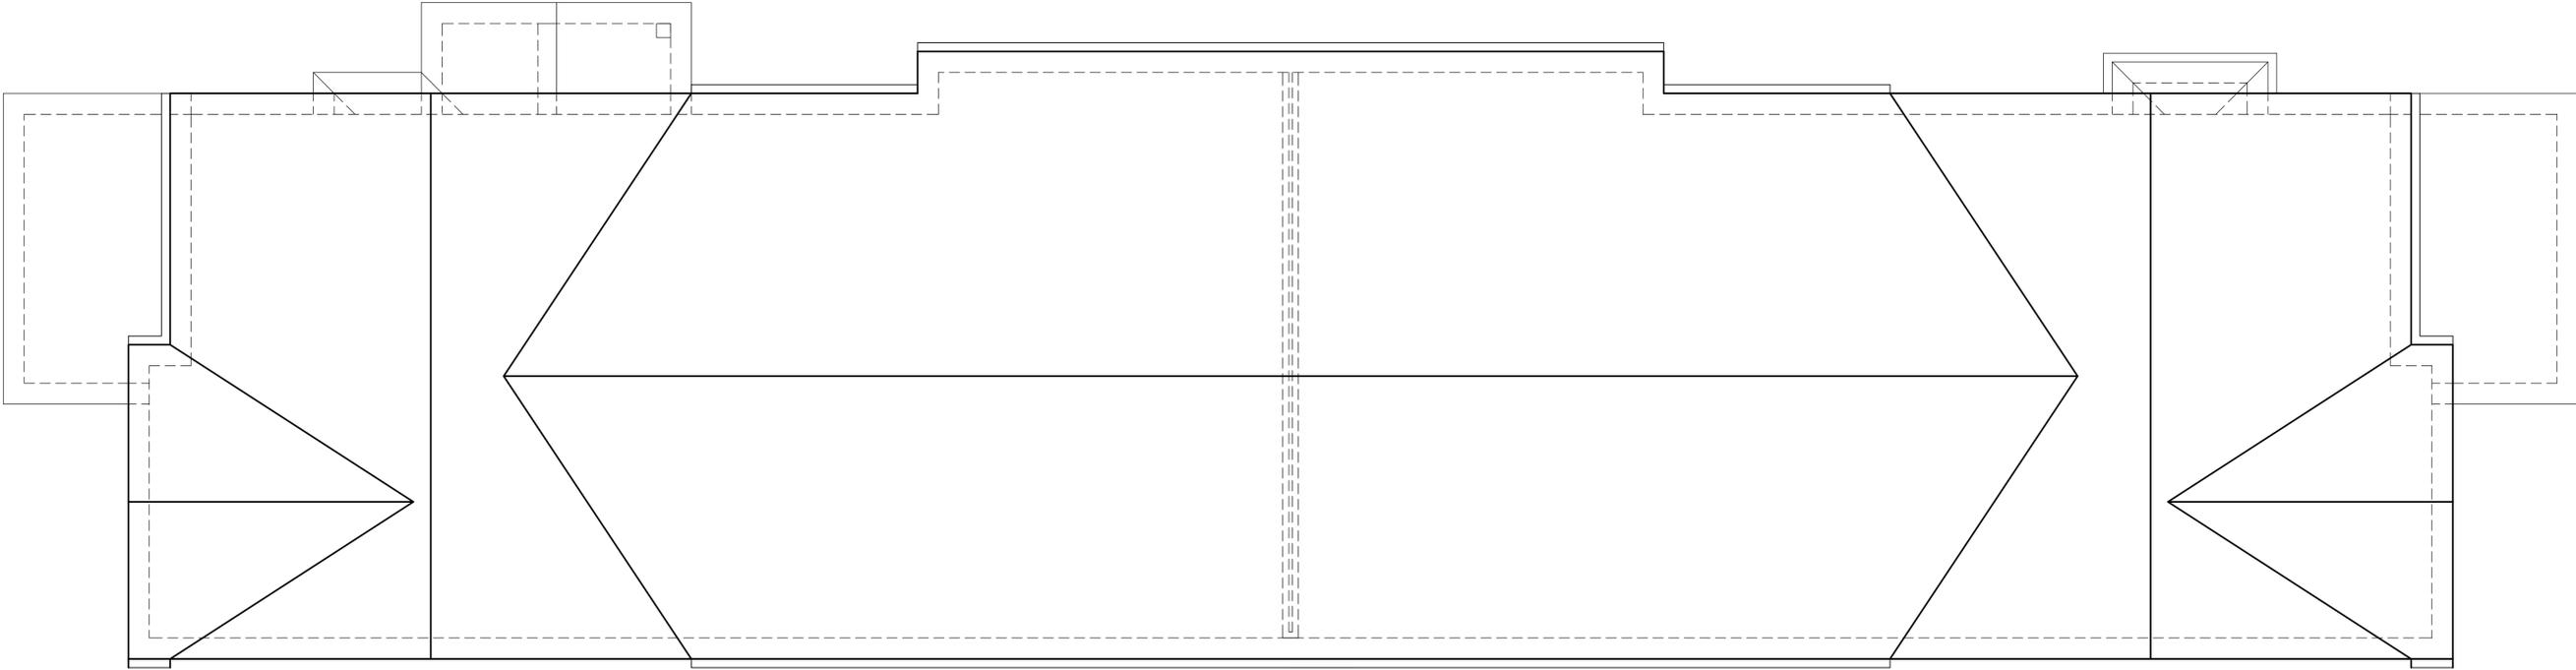

1 ROOF PLAN
 A103 1/4"=1'-0"

943 HANK AARON DRIVE
 A NEW DUPLEX HOUSE PROJECT
 ATLANTA, GEORGIA

THIS DRAWING IS A PRELIMINARY DESIGN AND IS NOT TO BE USED FOR CONSTRUCTION. IT IS SUBJECT TO CHANGE WITHOUT NOTICE. THE CLIENT ACCEPTS ALL RESPONSIBILITY FOR THE ACCURACY OF THE INFORMATION PROVIDED AND THE RESULTS OF ANY CONSTRUCTION BASED ON THIS DRAWING.

GOODMAN DESIGN
 P.O. BOX 1936
 ALPHARETTA, GEORGIA 30009
 ph. (678) 477-8466
 e. hramt@goodmandesign.us



Title:
ROOF PLAN
 Scale:
 1/4"=1'-0"


Sheet:
A103

of:




1 FRONT ELEVATION
A201 3/16"=1'-0"

2 REAR ELEVATION
A201 3/16"=1'-0"

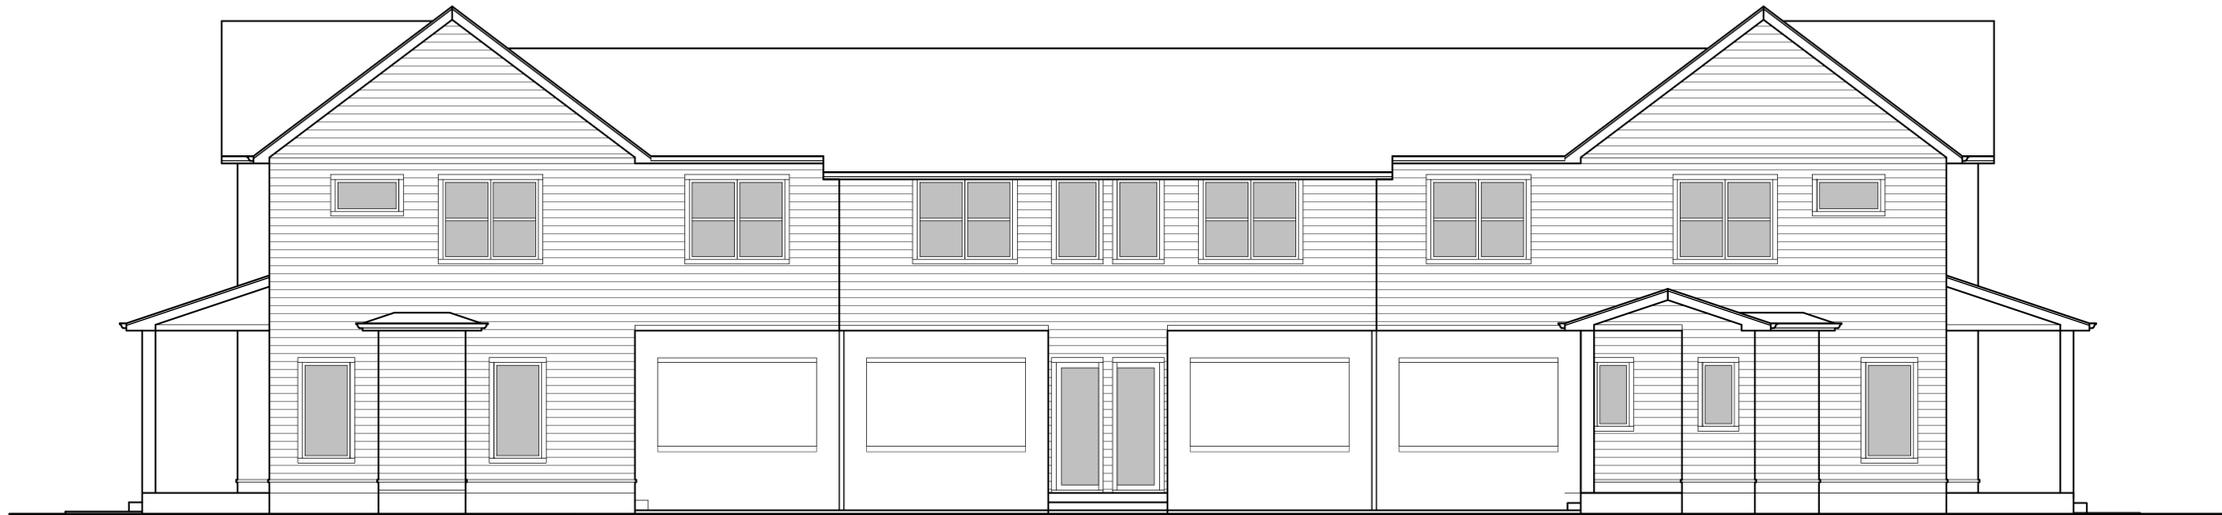

3 RIGHT SIDE ELEVATION
A201 3/16"=1'-0"

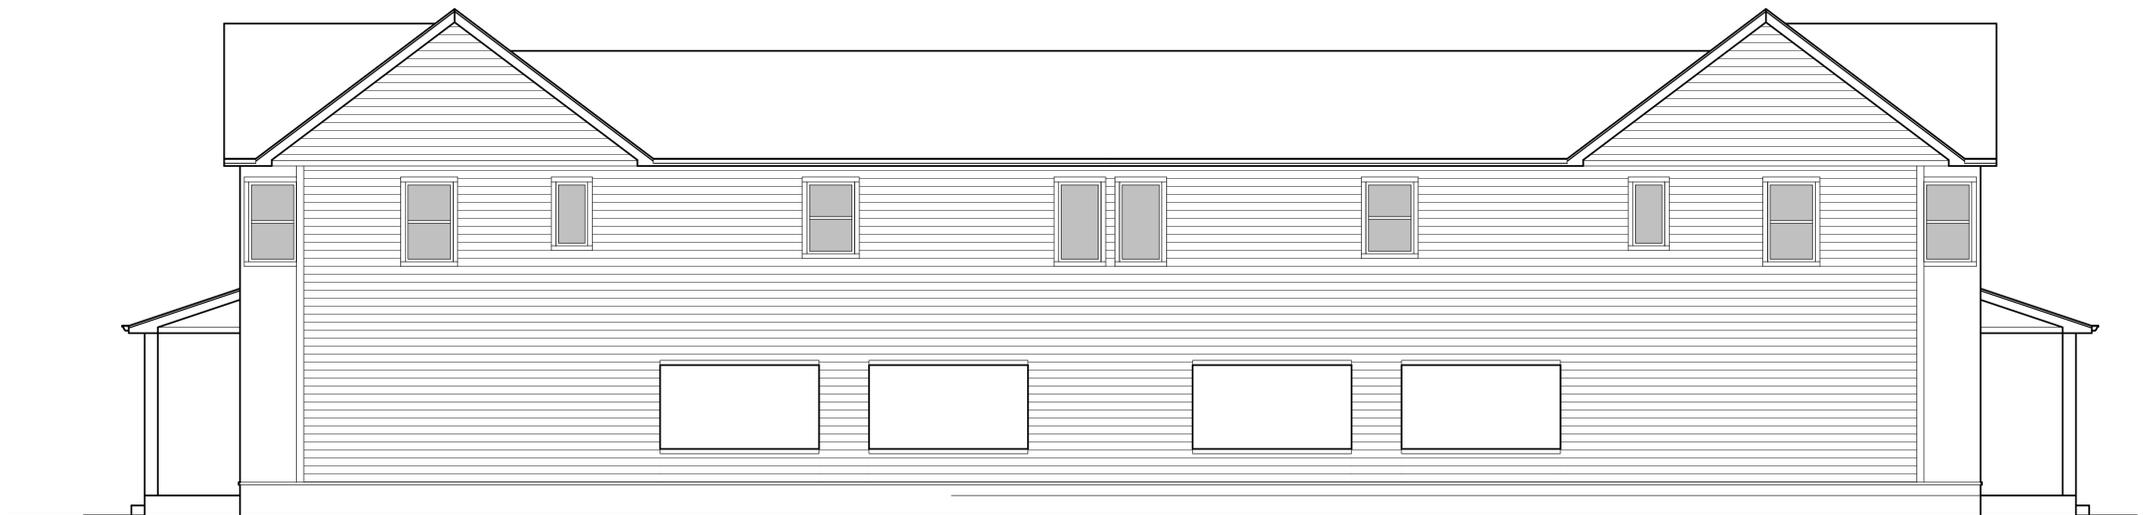

4 LEFT SIDE ELEVATION
A201 3/16"=1'-0"

Drawn:	
Checked:	
Date:	
Job No.:	
Revisions:	
No.	Date

943 HANK AARON DRIVE
A NEW DUPLEX HOUSE PROJECT
ATLANTA, GEORGIA

THIS DRAWING IS A PRELIMINARY DESIGN AND NOT BE USED FOR CONSTRUCTION. THE ARCHITECT ASSUMES NO LIABILITY FOR ANY ERRORS OR OMISSIONS. THE CLIENT AGREES TO HOLD THE ARCHITECT HARMLESS FROM ANY AND ALL CLAIMS, DAMAGES, LOSSES AND EXPENSES, INCLUDING REASONABLE ATTORNEY'S FEES, ARISING OUT OF OR RESULTING FROM THE USE OF THIS DRAWING.

GOODMAN DESIGN
P.O. BOX 1936
ALPHARETTA, GEORGIA 30009
ph. (404) 477-8666
e. brant@goodmandesign.us



Title:
EXTERIOR ELEVATIONS
Scale:
1/4"=1'-0"

Sheet:
A201
of: