

Drawn:

Checked:


Date:

Job No.:

Revisions:

No.

Date

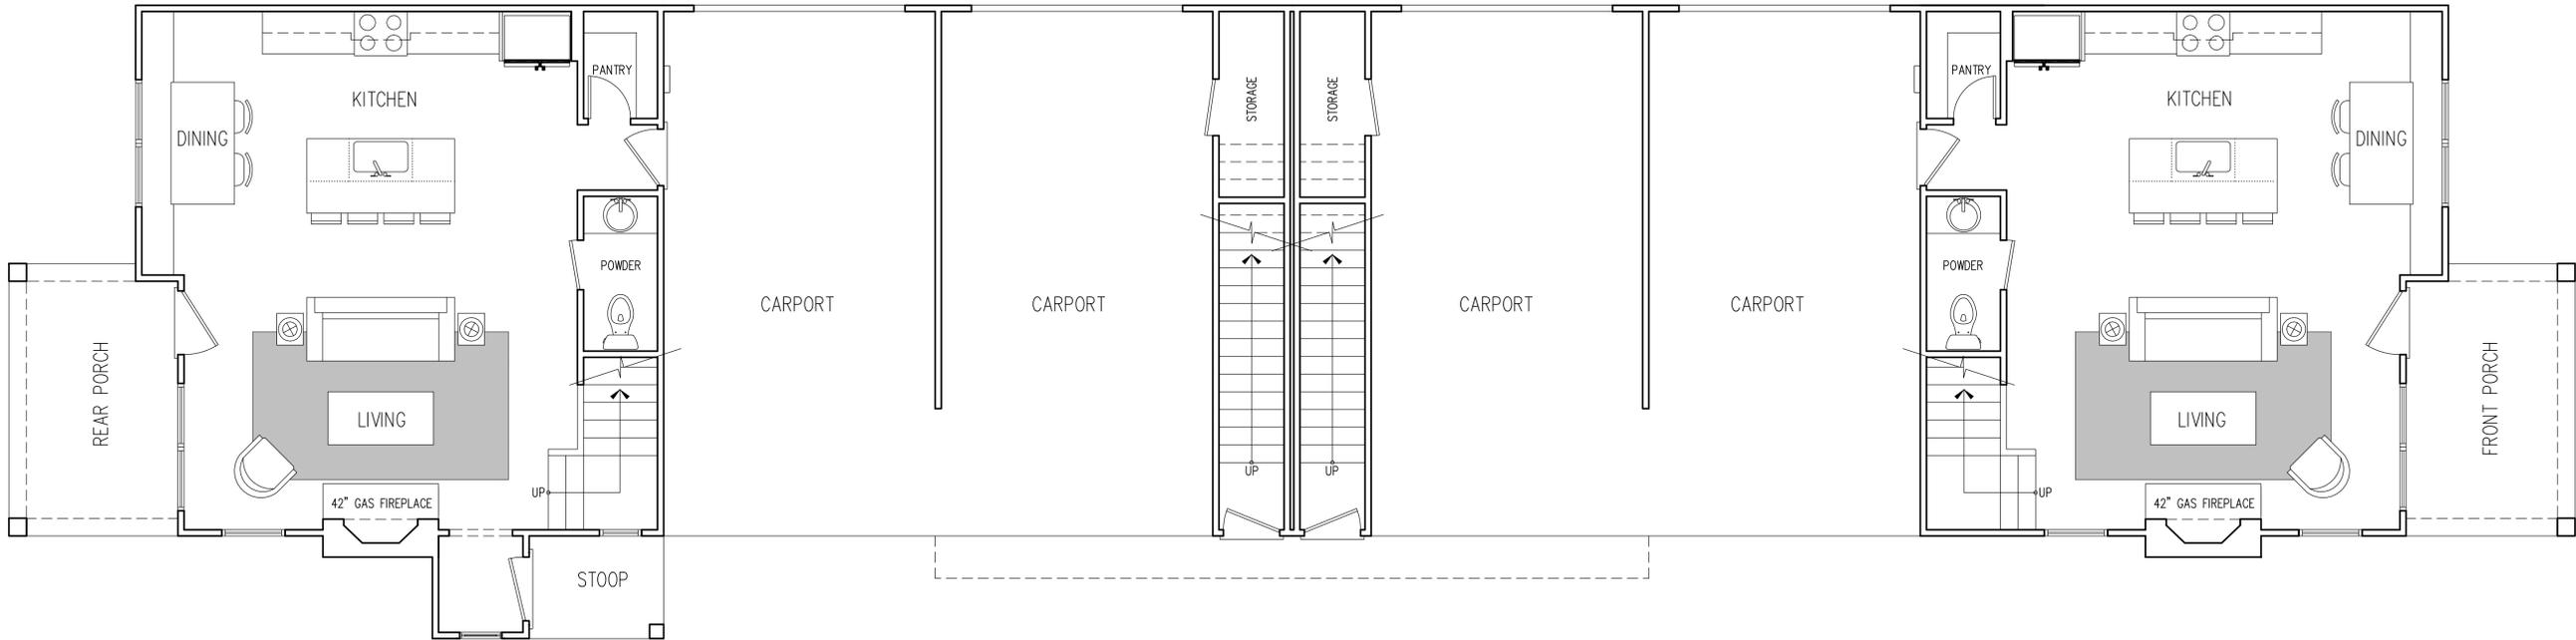

1 MAIN LEVEL FLOOR PLAN
 A101 1/4"=1'-0"

947 HANK AARON DRIVE
 A NEW DUPLEX HOUSE PROJECT
 ATLANTA, GEORGIA

THIS DRAWING IS A PRELIMINARY DESIGN AND IS NOT TO BE USED FOR CONSTRUCTION. IT IS THE RESPONSIBILITY OF THE CLIENT TO OBTAIN ALL NECESSARY PERMITS AND APPROVALS. THE DESIGNER ASSUMES NO LIABILITY FOR ANY ERRORS OR OMISSIONS. THIS DRAWING IS THE PROPERTY OF GOODMAN DESIGN AND IS NOT TO BE REPRODUCED OR COPIED WITHOUT THE WRITTEN PERMISSION OF GOODMAN DESIGN.

GOODMAN DESIGN
 P.O. BOX 1236
 ALPHARETTA, GEORGIA 30009
 ph. (678) 477-8666
 e. brant@goodmandesign.us



Title:
FLOOR PLANS

Scale:
 1/4"=1'-0"

Sheet:

A101

of:

Drawn:


Checked:

Date:

Job No.:

Revisions:

No. Date

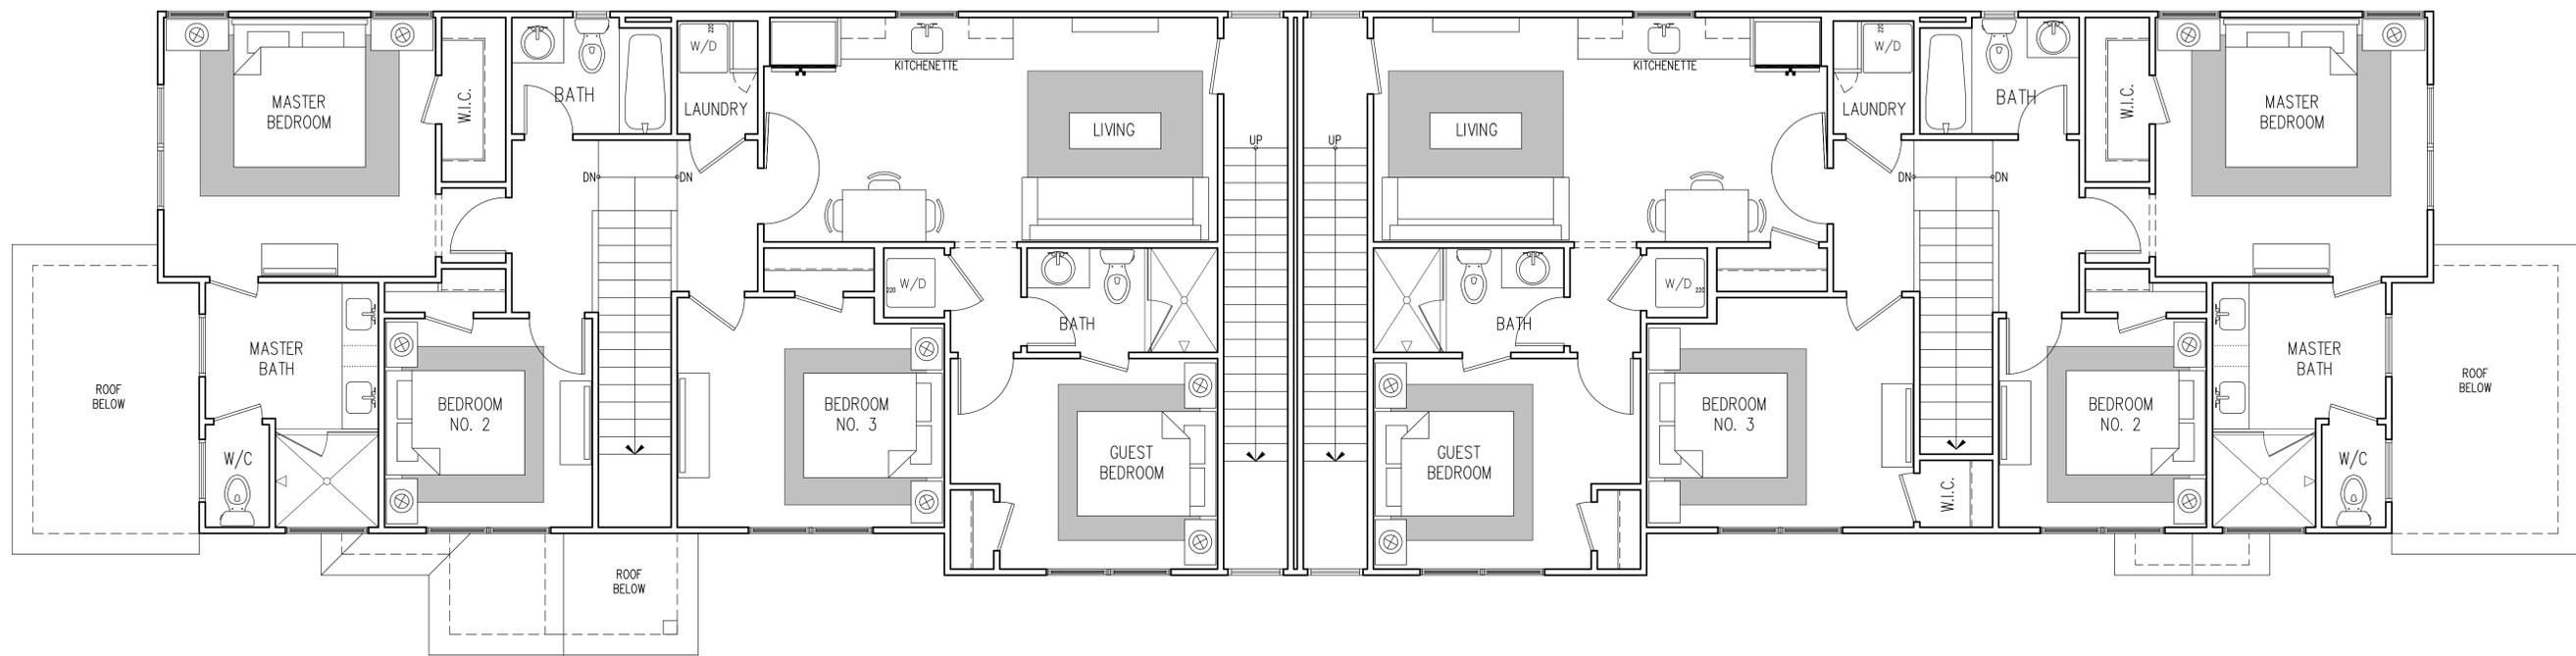

1 UPPER LEVEL FLOOR PLAN
 A102 1/4"=1'-0"

947 HANK AARON DRIVE
 A NEW DUPLEX HOUSE PROJECT
 ATLANTA, GEORGIA

GOODMAN DESIGN
 P.O. BOX 1936
 ALPHARETTA, GEORGIA 30009
 ph. (678) 477-8666
 e. brant@goodmandesign.us



Title:
FLOOR PLANS
 Scale:
 1/4"=1'-0"

Sheet:
A102

of:

NOT FOR CONSTRUCTION

Drawn:

Checked:


Date:

Job No.:

Revisions:

No.

Date

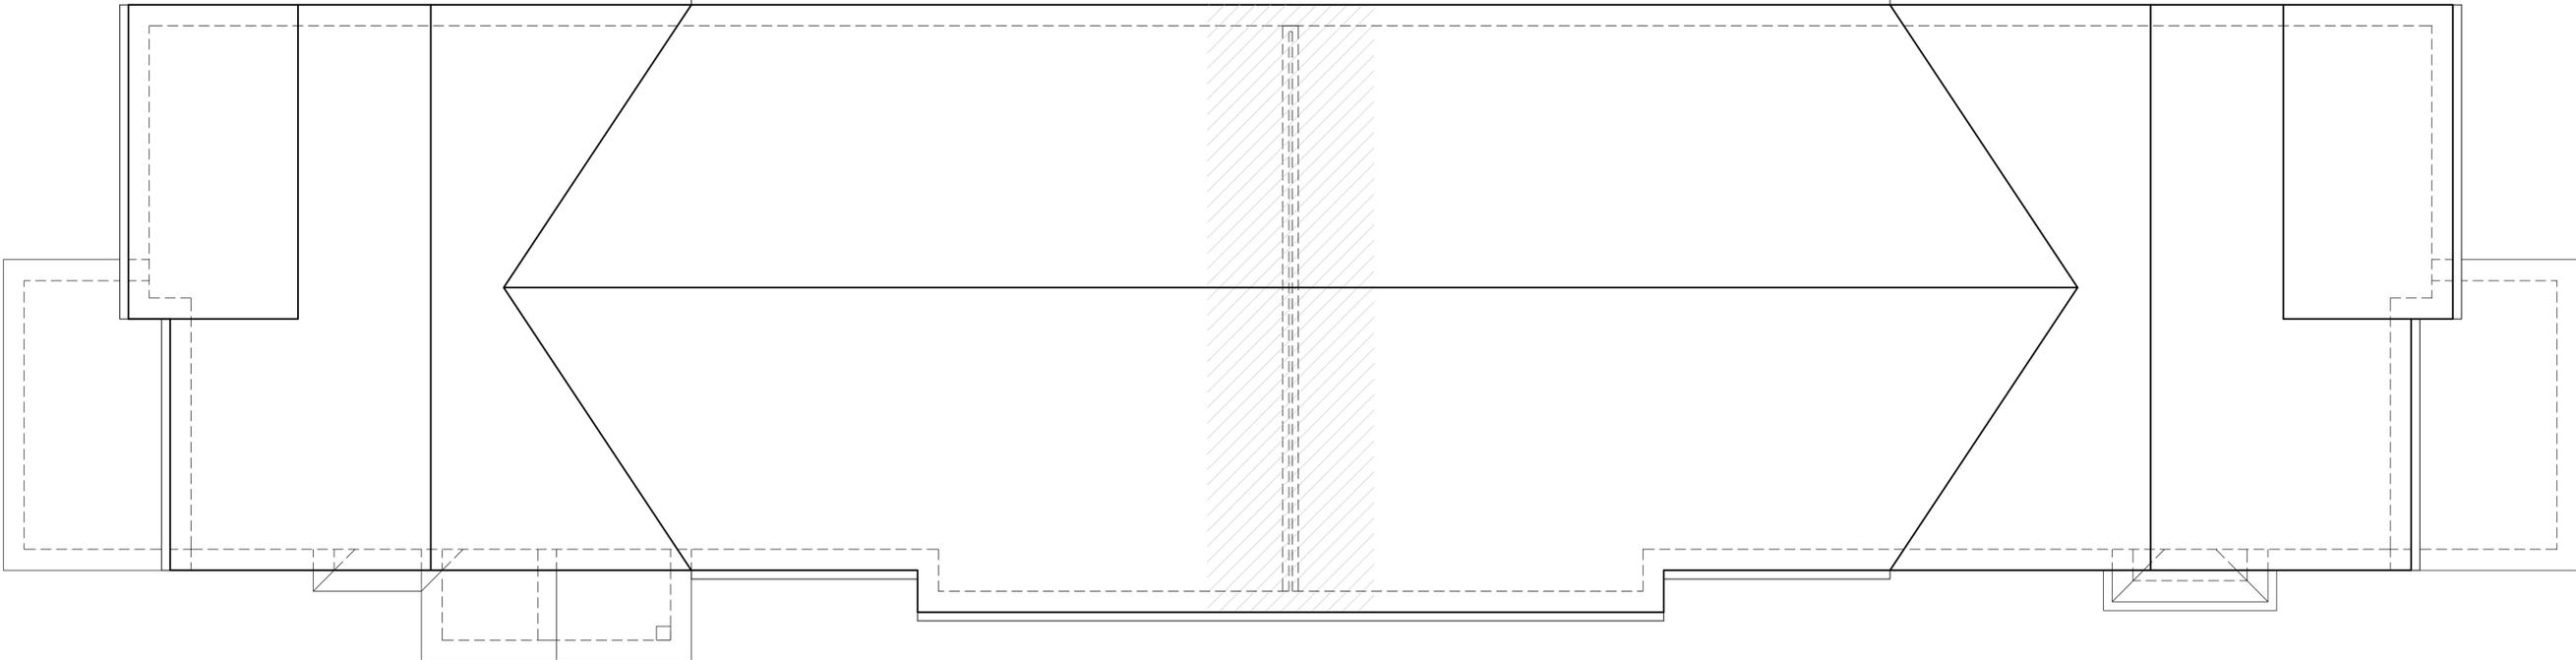

1 ROOF PLAN
 A103 1/4"=1'-0"

947 HANK AARON DRIVE
 A NEW DUPLEX HOUSE PROJECT
 ATLANTA, GEORGIA

THIS DRAWING IS THE PROPERTY OF GOODMAN DESIGN. IT IS TO BE USED ONLY FOR THE PROJECT AND SITE SPECIFICALLY IDENTIFIED HEREON. IT IS NOT TO BE REPRODUCED, COPIED, OR TRANSMITTED IN ANY FORM OR BY ANY MEANS, ELECTRONIC OR MECHANICAL, INCLUDING PHOTOCOPYING, RECORDING, OR BY ANY INFORMATION STORAGE AND RETRIEVAL SYSTEM, WITHOUT THE WRITTEN PERMISSION OF GOODMAN DESIGN.

GOODMAN DESIGN
 P.O. BOX 1936
 ALPHARETTA, GEORGIA 30009
 ph. (678) 477-8666
 e. brant@goodmandesign.us



Title:
ROOF PLAN
 Scale:
 1/4"=1'-0"

Sheet:
A103

of:

FOR MARKETING PURPOSES ONLY

NOT FOR CONSTRUCTION

Drawn:
Checked:
Date:
Job No.:

Revisions:	
No.	Date




1 FRONT ELEVATION
A201 3/16"=1'-0"



2 REAR ELEVATION
A201 3/16"=1'-0"



3 LEFT SIDE ELEVATION
A201 3/16"=1'-0"

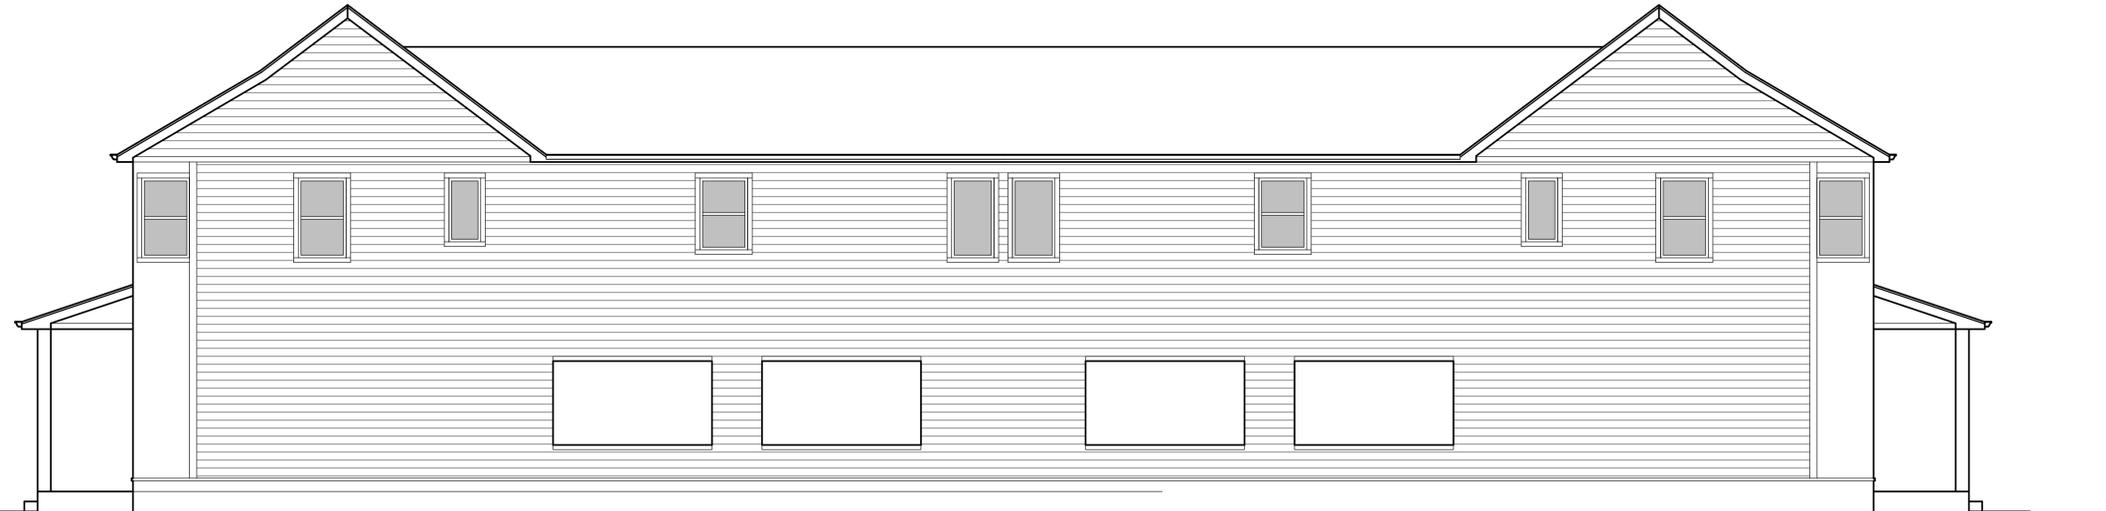

4 RIGHT SIDE ELEVATION
A201 3/16"=1'-0"

947 HANK AARON DRIVE
A NEW DUPLEX HOUSE PROJECT
ATLANTA, GEORGIA

NOT BE USED FOR CONSTRUCTION. THIS DRAWING IS A PRELIMINARY DESIGN AND IS SUBJECT TO CHANGE WITHOUT NOTICE. THE CLIENT ACCEPTS ALL RESPONSIBILITY FOR THE ACCURACY OF THE INFORMATION PROVIDED AND THE RESULTS OF ANY CONSTRUCTION BASED ON THIS DRAWING.

GOODMAN DESIGN
P.O. BOX 1936
ALPHARETTA, GEORGIA 30009
ph. (770) 477-8666
e. brant@goodmandesign.us



Title:

EXTERIOR ELEVATIONS

Scale:
1/4"=1'-0"

Sheet:

A201

of: