

Drawn:  
Checked:  
Date:  
Job No.:

Revisions:	
No.	Date

**951 HANK AARON DRIVE**  
**A NEW DUPLEX HOUSE PROJECT**  
 ATLANTA, GEORGIA


THIS DRAWING IS A PRELIMINARY DESIGN AND SHOULD NOT BE USED FOR CONSTRUCTION. IT IS SUBJECT TO CHANGE WITHOUT NOTICE. THE ARCHITECT ASSUMES NO LIABILITY FOR ANY ERRORS OR OMISSIONS. THE CLIENT ASSUMES ALL RESPONSIBILITY FOR OBTAINING ALL NECESSARY PERMITS AND REGULATORY APPROVALS. THE ARCHITECT'S SERVICES ARE LIMITED TO THE DESIGN OF THE BUILDING AND DO NOT INCLUDE THE DESIGN OF MECHANICAL, ELECTRICAL, PLUMBING, OR STRUCTURAL SYSTEMS, NOR THE DESIGN OF ANY SPECIALTY TRADES OR MATERIALS.

**GOODMAN DESIGN**  
 P.O. BOX 1236  
 ALPHARETTA, GEORGIA 30009  
 ph. (678) 477-8466  
 e. brant@goodmandesign.us



Title:  
**FLOOR PLANS**  
 Scale:  
 1/4"=1'-0"

Sheet:  
**A101**  
 of:

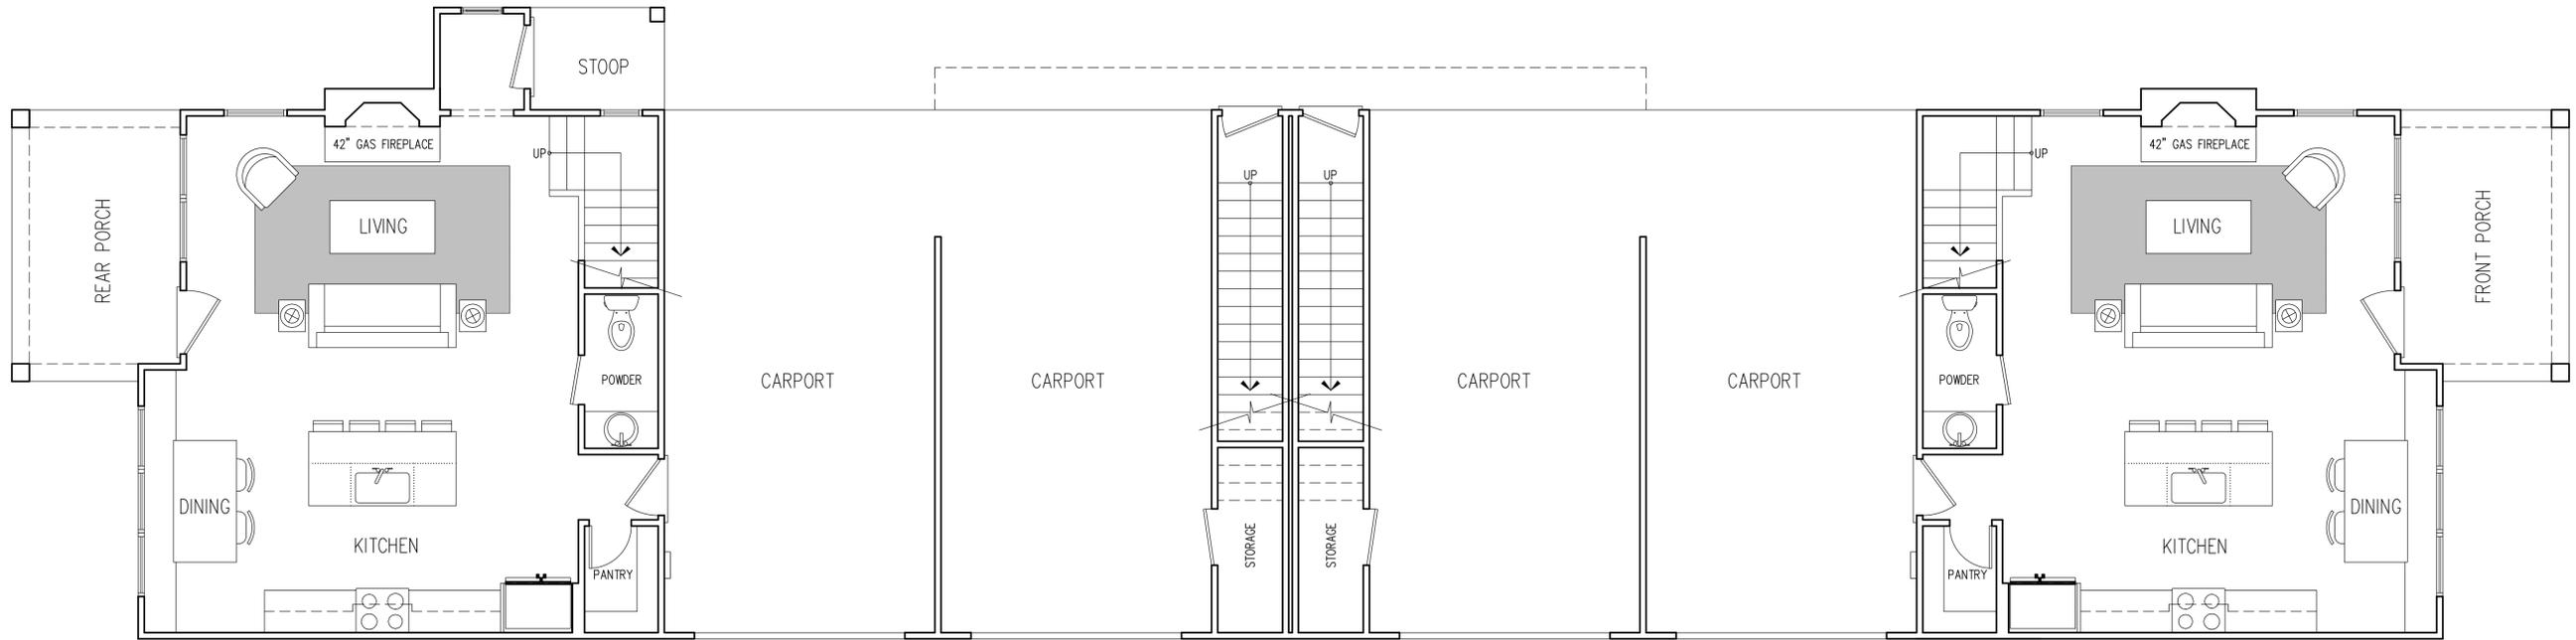

**1 MAIN LEVEL FLOOR PLAN**  
 A101 1/4"=1'-0"

Drawn:

Checked:


Date:

Job No.:

Revisions:

No.

Date

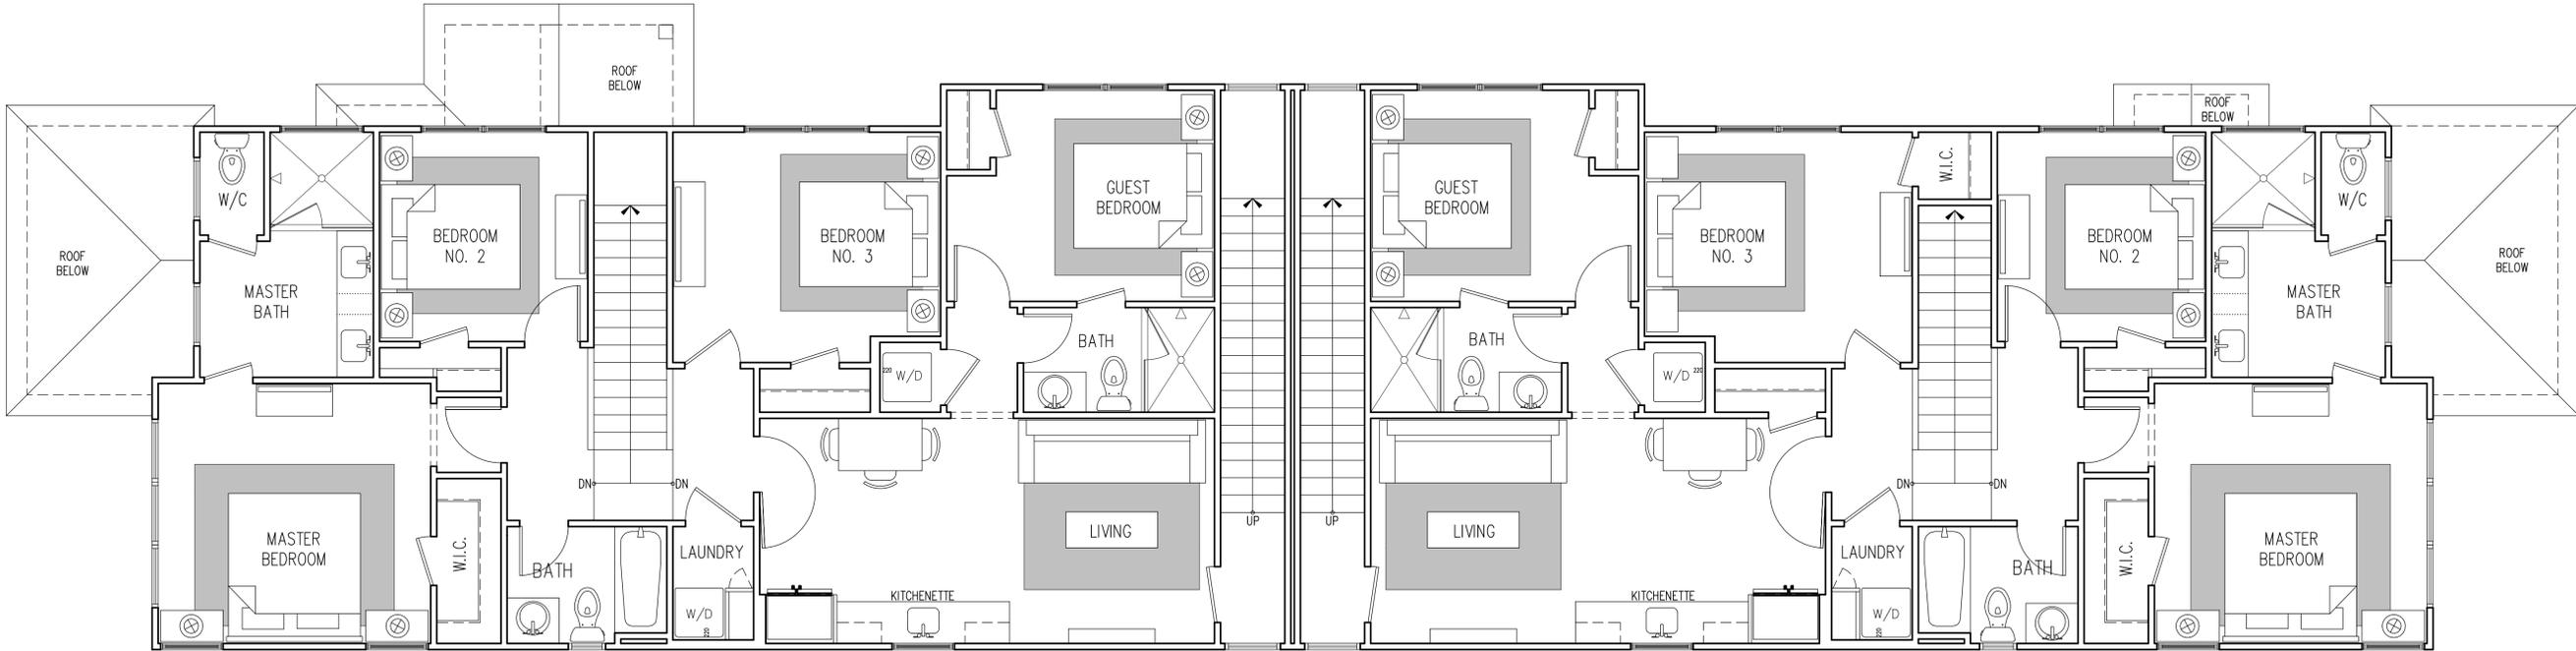

951 HANK AARON DRIVE  
A NEW DUPLEX HOUSE PROJECT  
ATLANTA, GEORGIA

THIS DRAWING IS A PRELIMINARY DESIGN AND IS NOT TO BE USED FOR CONSTRUCTION. IT IS THE PROPERTY OF GOODMAN DESIGN AND SHALL REMAIN THE PROPERTY OF GOODMAN DESIGN. ANY REVISIONS TO THIS DRAWING SHALL BE MADE BY GOODMAN DESIGN. ANY REVISIONS TO THIS DRAWING SHALL BE MADE BY GOODMAN DESIGN.

GOODMAN DESIGN  
P.O. BOX 1236  
ALPHARETTA, GEORGIA 30009  
ph. (404) 477-8666  
e. brant@goodmandesign.us



Title:

FLOOR PLANS

Scale:

1/4"=1'-0"

Sheet:

A102

of:

1 UPPER LEVEL FLOOR PLAN  
A102 1/4"=1'-0"






1 FRONT ELEVATION  
A201 3/16"=1'-0"



2 REAR ELEVATION  
A201 3/16"=1'-0"



3 RIGHT SIDE ELEVATION  
A201 3/16"=1'-0"

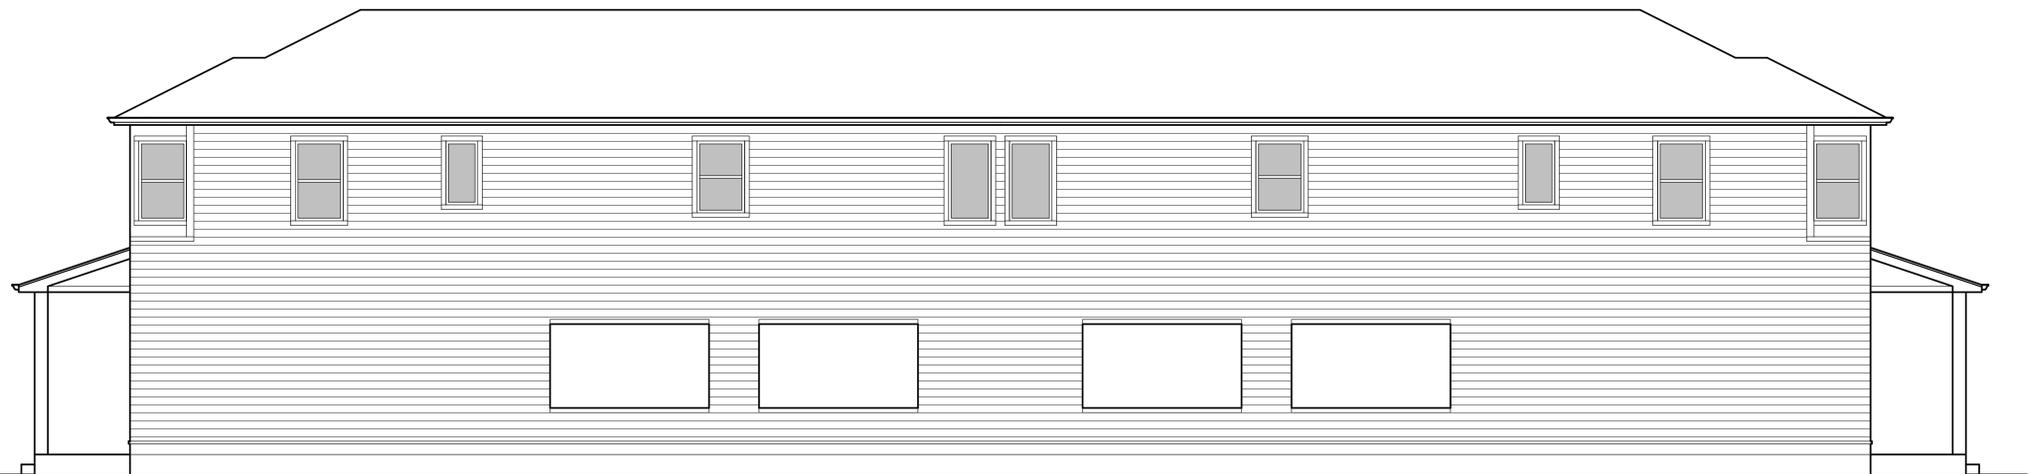

4 LEFT SIDE ELEVATION  
A201 3/16"=1'-0"

Drawn:  
Checked:  
Date:  
Job No.:

Revisions:

No. Date

NOT BE USED FOR CONSTRUCTION WITHOUT THE SIGNATURE OF THE ARCHITECT.

GOODMAN DESIGN  
P.O. BOX 1936  
ALPHARETTA, GEORGIA 30009  
ph. (404) 477-8466  
e. brant@goodmandesign.us



Title:

EXTERIOR ELEVATIONS

Scale:  
1/4"=1'-0"

Sheet:

A201

of: