


Drawn:
Checked:
Date:
Job No.:

Revisions:

No.	Date

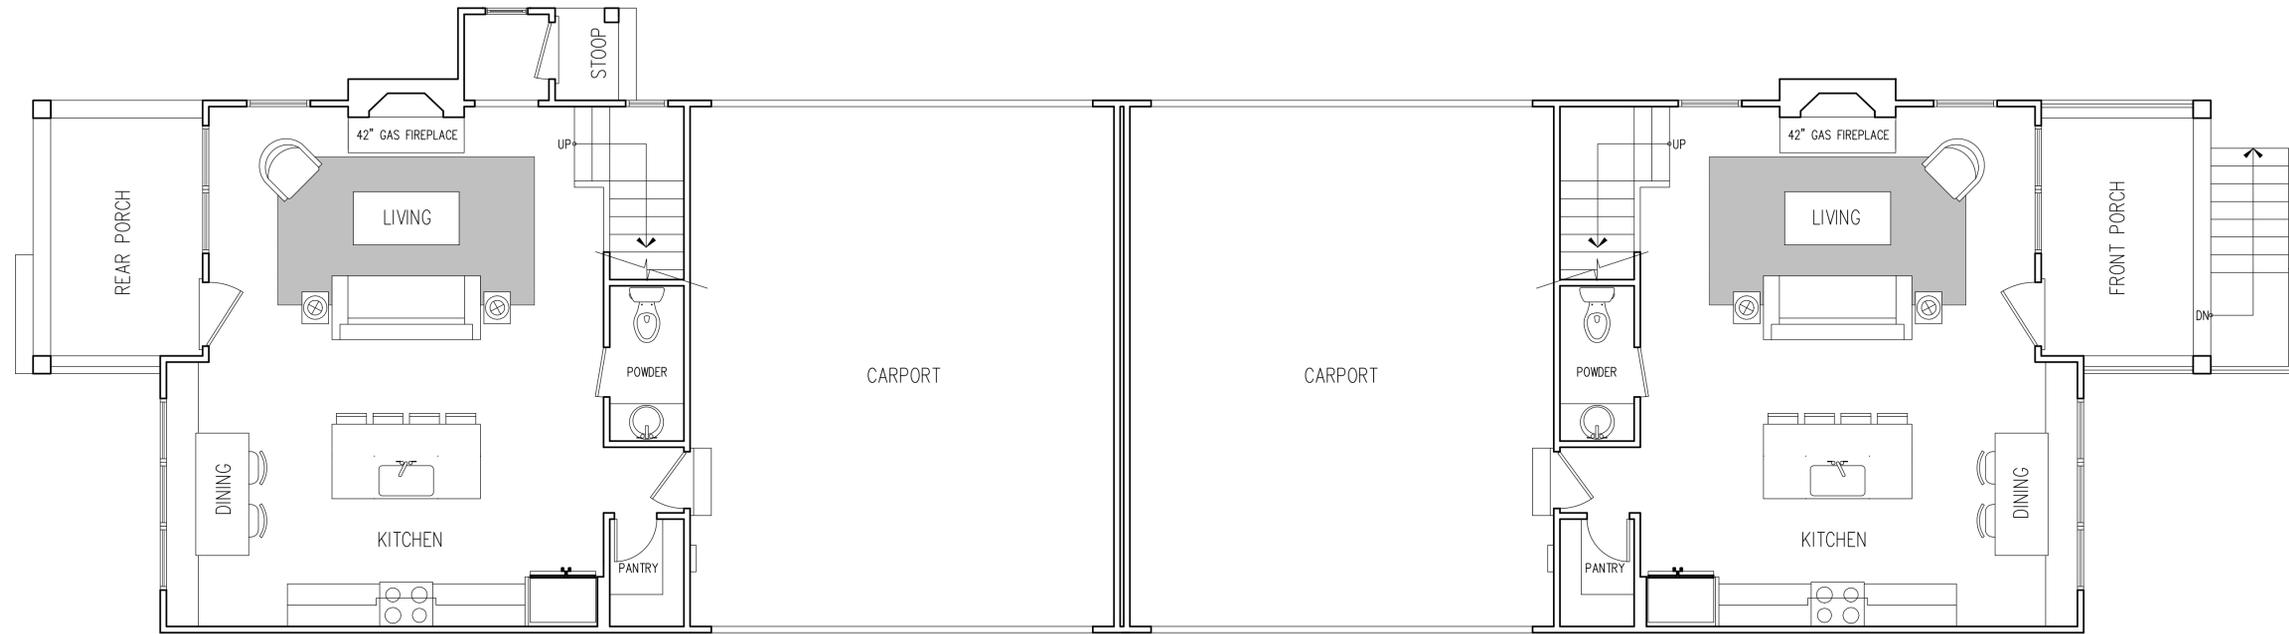

1
A101 MAIN LEVEL FLOOR PLAN
1/4"=1'-0"

959 HANK AARON DRIVE
A NEW DUPLEX HOUSE PROJECT
ATLANTA, GEORGIA

THIS DRAWING IS A PRELIMINARY DESIGN AND NOT FOR CONSTRUCTION. IT IS SUBJECT TO CHANGE WITHOUT NOTICE. THE CLIENT ACCEPTS FULL RESPONSIBILITY FOR THE ACCURACY OF ALL INFORMATION PROVIDED. THE ARCHITECT ASSUMES NO LIABILITY FOR ANY ERRORS OR OMISSIONS. THIS DRAWING IS THE PROPERTY OF GOODMAN DESIGN AND SHALL REMAIN THE PROPERTY OF GOODMAN DESIGN.

GOODMAN DESIGN
P.O. BOX 1236
ALPHARETTA, GEORGIA 30009
ph. (678) 477-8466
e. brant@goodmandesign.us



Title:
FLOOR PLANS
Scale:
1/4"=1'-0"

Sheet:
A101
of:

Drawn:

Checked:

Date:

Job No.:

Revisions:

No.

Date

959 HANK AARON DRIVE
A NEW DUPLEX HOUSE PROJECT
ATLANTA, GEORGIA

NOT TO SCALE. SEE ARCHITECTURAL SPECIFICATIONS FOR DETAILS. THIS DRAWING IS THE PROPERTY OF GOODMAN DESIGN AND SHALL BE KEPT IN CONFIDENCE. IT IS TO BE USED ONLY FOR THE PROJECT AND SITE SPECIFICALLY IDENTIFIED HEREON. ANY REUSE OR MODIFICATION OF THIS DRAWING WITHOUT THE WRITTEN PERMISSION OF GOODMAN DESIGN IS STRICTLY PROHIBITED.

GOODMAN DESIGN
P.O. BOX 1236
ALPHARETTA, GEORGIA 30009
ph. (404) 477-8666
e. brant@goodmandesign.us



Title:

FLOOR PLANS


Scale:

1/4"=1'-0"

Sheet:

A102

of:

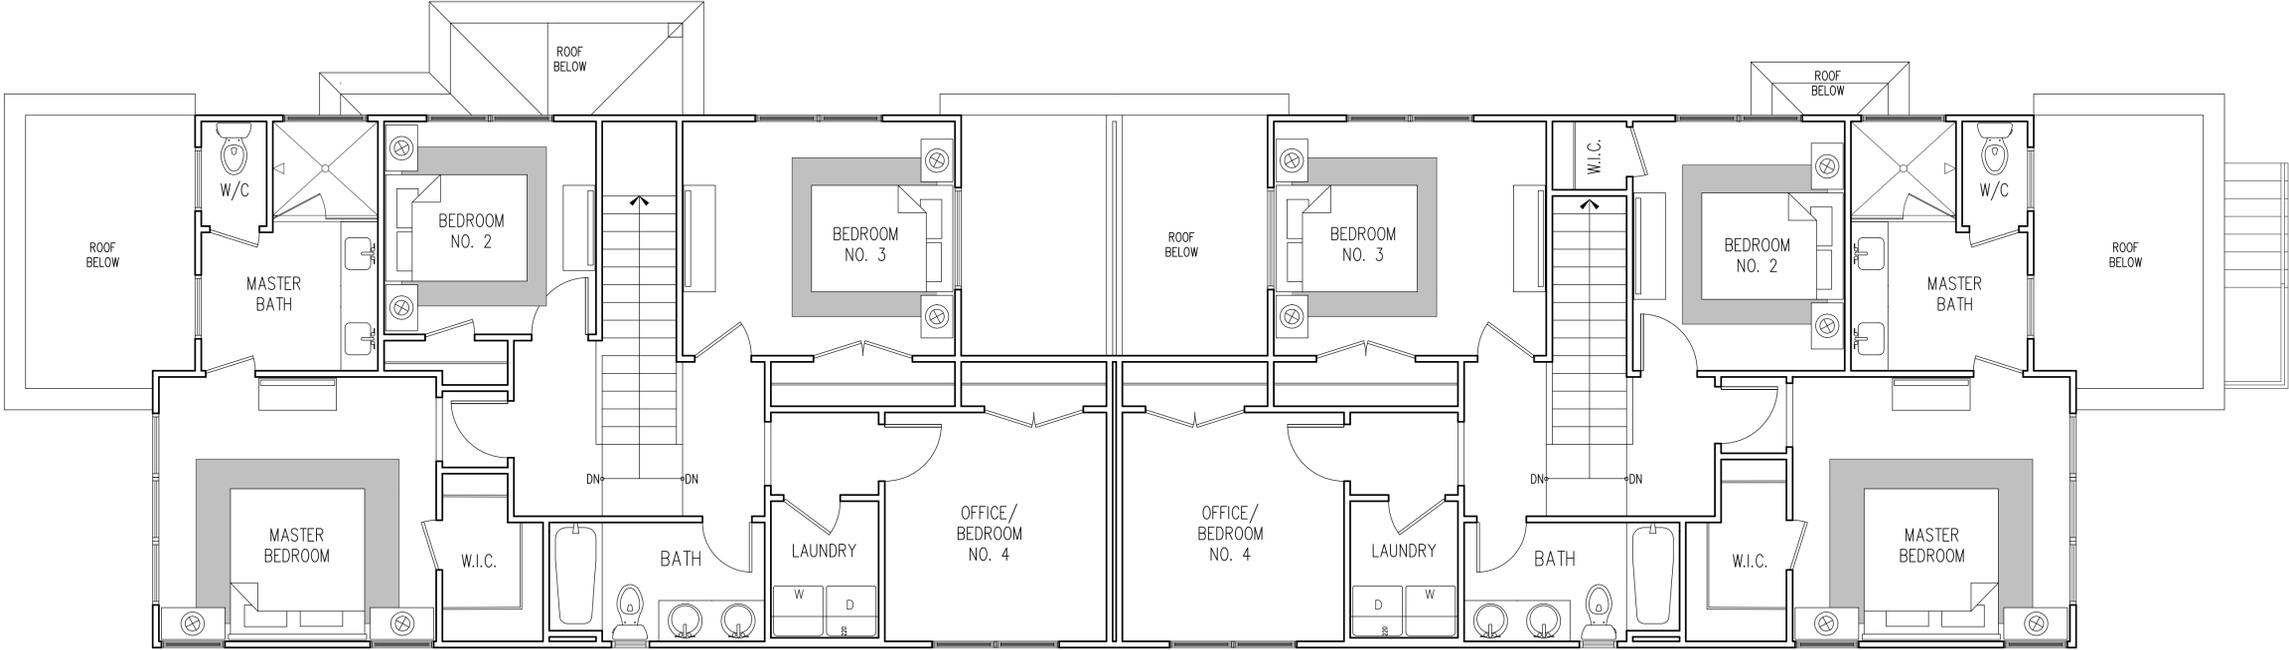

1 UPPER LEVEL FLOOR PLAN
A102 1/4"=1'-0"

NOT FOR CONSTRUCTION

Drawn:

Checked:


Date:

Job No.:

Revisions:

No.

Date

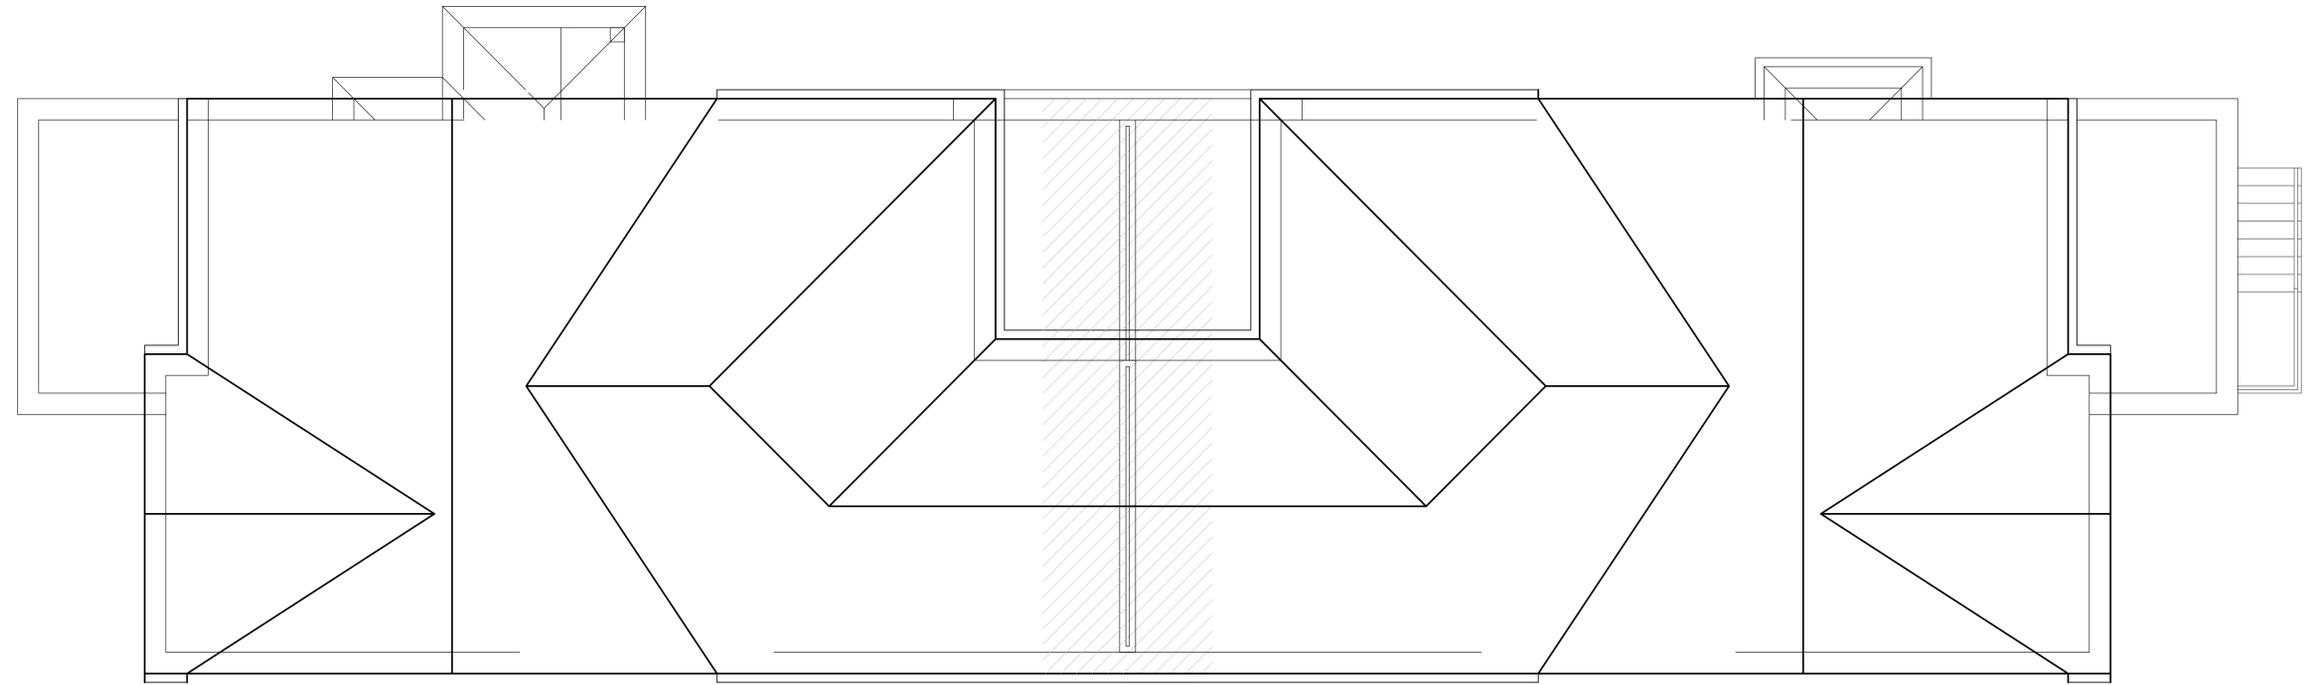

1 ROOF PLAN
 A103 1/4"=1'-0"

959 HANK AARON DRIVE
 A NEW DUPLEX HOUSE PROJECT
 ATLANTA, GEORGIA

THIS DRAWING IS A PRELIMINARY DESIGN AND IS NOT TO BE USED FOR CONSTRUCTION. IT IS THE PROPERTY OF GOODMAN DESIGN AND IS NOT TO BE REPRODUCED OR COPIED WITHOUT THE WRITTEN PERMISSION OF GOODMAN DESIGN.

GOODMAN DESIGN
 P.O. BOX 1236
 ALPHARETTA, GEORGIA 30009
 ph. (770) 477-8666
 e. brant@goodmandesign.us



Title:
ROOF PLAN
 Scale:
 1/4"=1'-0"

Sheet:
A103


of:




1 FRONT ELEVATION
A201 3/16"=1'-0"



2 REAR ELEVATION
A201 3/16"=1'-0"

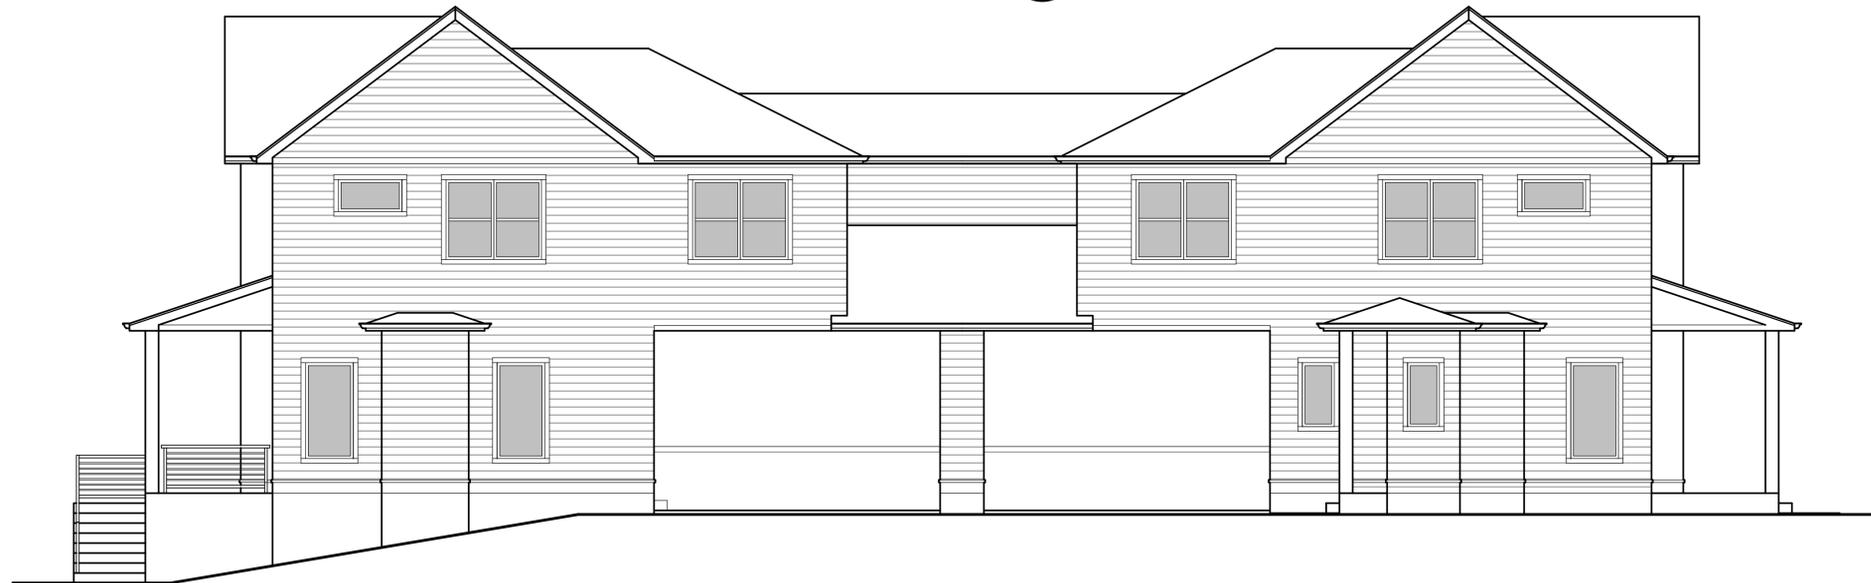

3 RIGHT SIDE ELEVATION
A201 3/16"=1'-0"

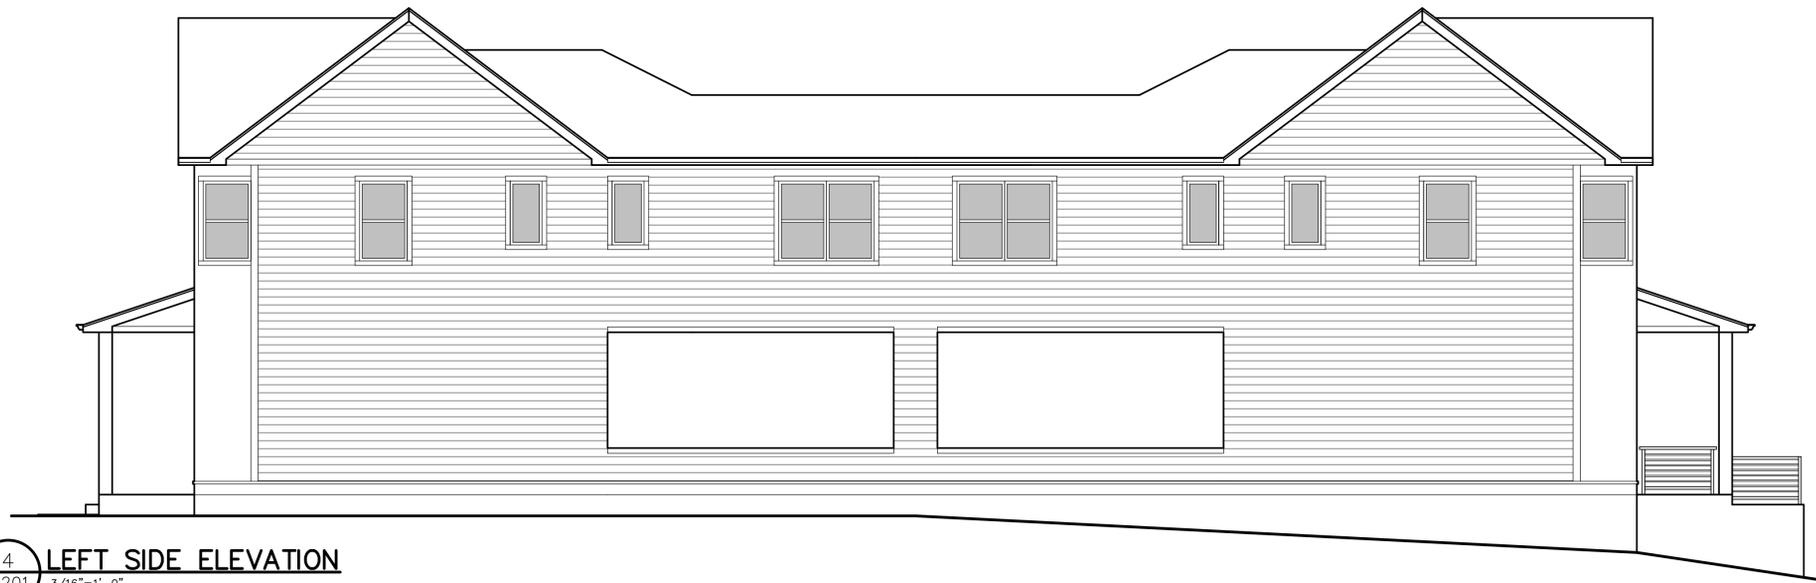

4 LEFT SIDE ELEVATION
A201 3/16"=1'-0"

Drawn:
Checked:
Date:
Job No.:

Revisions:	
No.	Date

959 HANK AARON DRIVE
A NEW DUPLEX HOUSE PROJECT
ATLANTA, GEORGIA

THIS DRAWING IS THE PROPERTY OF GOODMAN DESIGN AND SHALL REMAIN THE PROPERTY OF GOODMAN DESIGN. IT IS TO BE USED ONLY FOR THE PROJECT AND SITE SPECIFICALLY IDENTIFIED HEREON. IT IS NOT TO BE REPRODUCED, COPIED, REPRODUCED, OR TRANSMITTED IN ANY FORM OR BY ANY MEANS, ELECTRONIC OR MECHANICAL, INCLUDING PHOTOCOPYING, RECORDING, OR BY ANY INFORMATION STORAGE AND RETRIEVAL SYSTEM, WITHOUT THE WRITTEN PERMISSION OF GOODMAN DESIGN.

GOODMAN DESIGN
P.O. BOX 1936
ALPHARETTA, GEORGIA 30009
ph. (478) 477-8466
e. brant@goodmandesign.us



Title:
EXTERIOR ELEVATIONS
Scale:
1/4"=1'-0"

Sheet:
A201
of: