


Drawn:
Checked:
Date:
Job No.:

Revisions:	
No.	Date

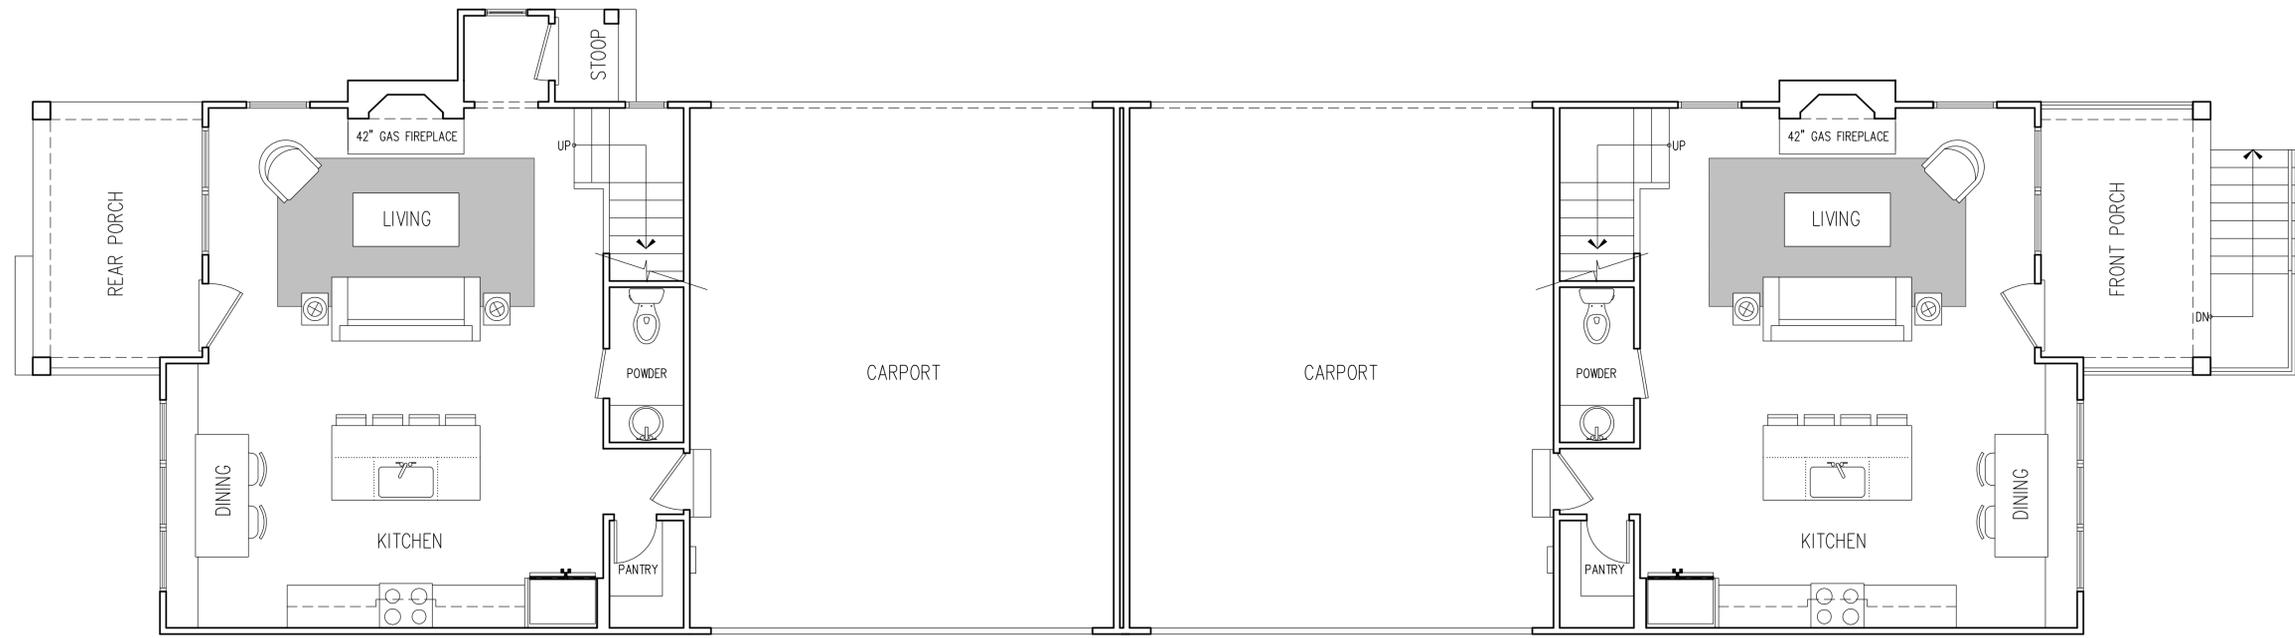

1 MAIN LEVEL FLOOR PLAN
 A101 1/4"=1'-0"

961 HANK AARON DRIVE
 A NEW DUPLEX HOUSE PROJECT
 ATLANTA, GEORGIA

THIS DRAWING IS A PRELIMINARY DESIGN AND SHOULD NOT BE USED FOR CONSTRUCTION. IT IS SUBJECT TO CHANGE WITHOUT NOTICE. THE ARCHITECT ASSUMES NO LIABILITY FOR ANY ERRORS OR OMISSIONS. THE CLIENT ASSUMES ALL RESPONSIBILITY FOR THE ACCURACY OF THE INFORMATION PROVIDED.

GOODMAN DESIGN
 P.O. BOX 1236
 ALPHARETTA, GEORGIA 30009
 ph. (678) 477-8666
 e. brant@goodmandesign.us



Title:
FLOOR PLANS
 Scale:
 1/4"=1'-0"

Sheet:
A101
 of:

Drawn:

Checked:


Date:

Job No.:

Revisions:

No.

Date

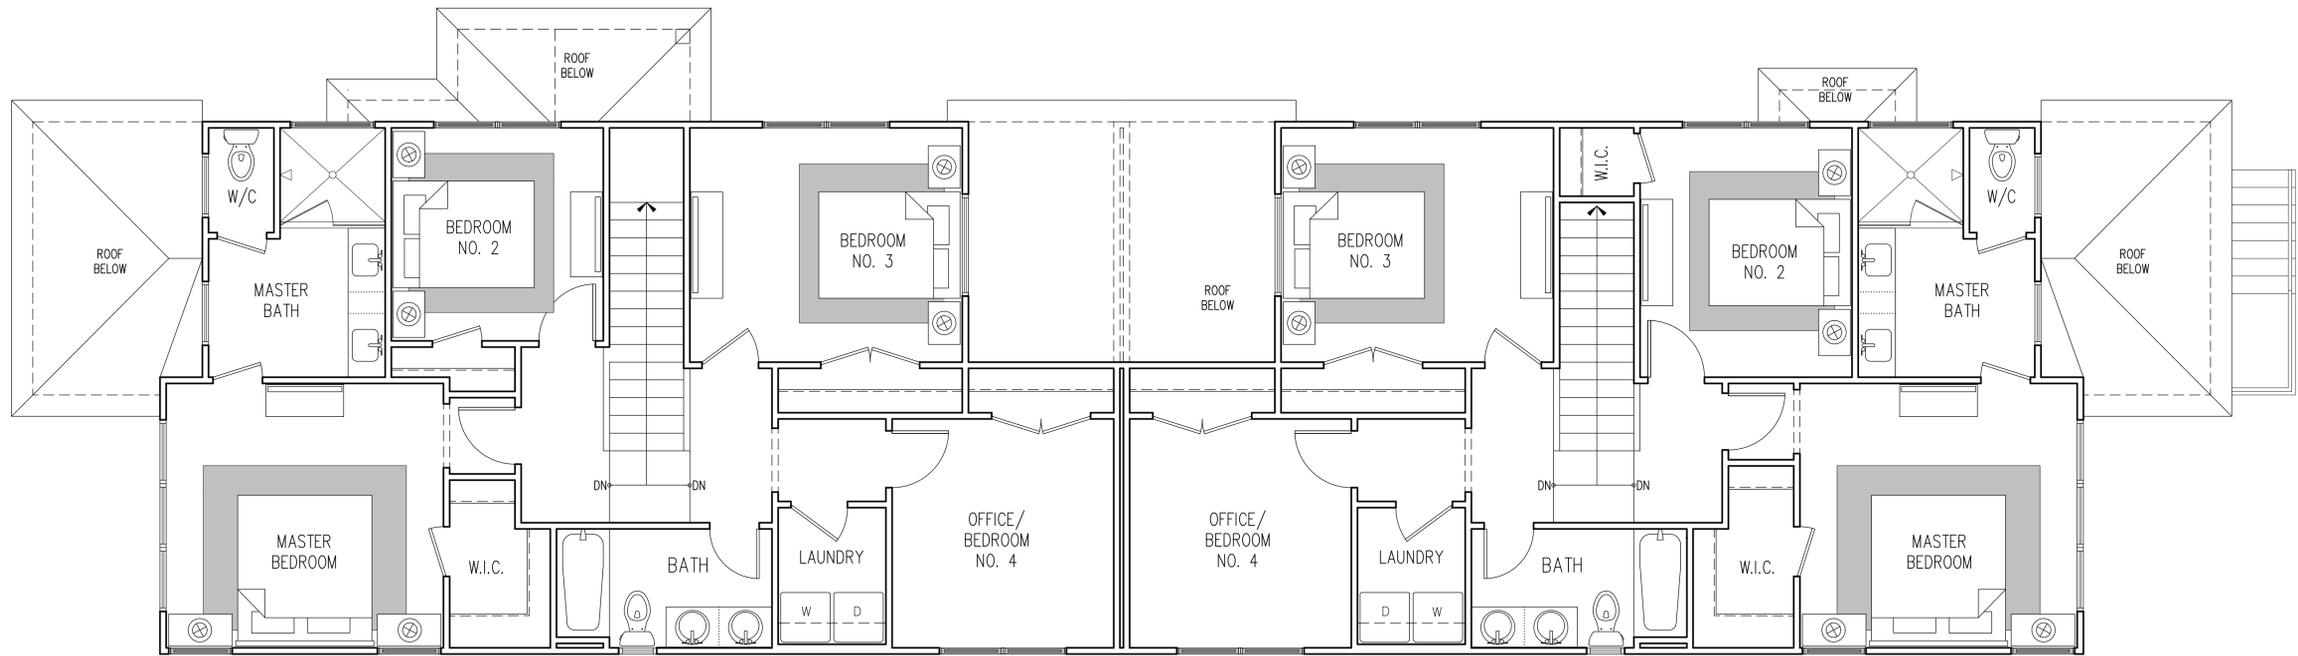

1 UPPER LEVEL FLOOR PLAN
 A102 1/4"=1'-0"

961 HANK AARON DRIVE
 A NEW DUPLEX HOUSE PROJECT
 ATLANTA, GEORGIA

THIS DRAWING IS THE PROPERTY OF GOODMAN DESIGN. IT IS TO BE USED ONLY FOR THE PROJECT AND SITE SPECIFICALLY IDENTIFIED HEREON. IT IS NOT TO BE REPRODUCED, COPIED, REPRODUCED, OR TRANSMITTED IN ANY FORM OR BY ANY MEANS, ELECTRONIC OR MECHANICAL, INCLUDING PHOTOCOPYING, RECORDING, OR BY ANY INFORMATION STORAGE AND RETRIEVAL SYSTEM, WITHOUT THE WRITTEN PERMISSION OF GOODMAN DESIGN.

GOODMAN DESIGN
 P.O. BOX 1236
 ALPHARETTA, GEORGIA 30009
 ph. (678) 477-8666
 e. brant@goodmandesign.us



Title:
FLOOR PLANS

Scale:
 1/4"=1'-0"

Sheet:

A102

of:

NOT FOR CONSTRUCTION

Drawn:

Checked:


Date:

Job No.:

Revisions:

No.

Date

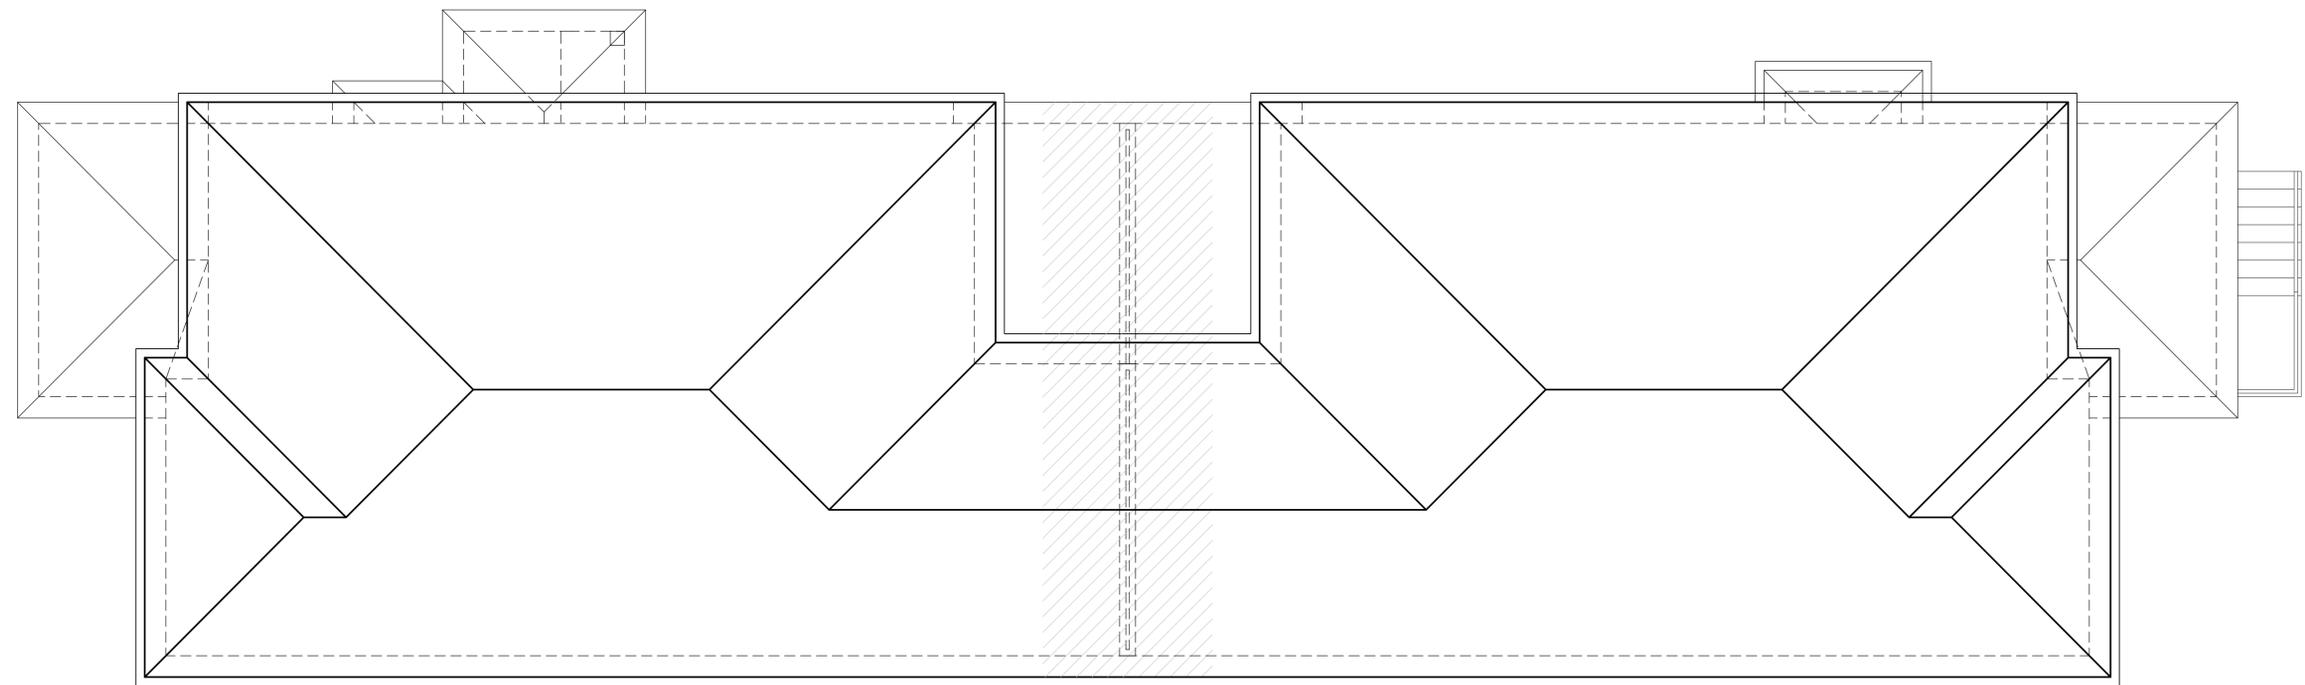

1 ROOF PLAN
 A103 1/4"=1'-0"

961 HANK AARON DRIVE
 A NEW DUPLEX HOUSE PROJECT
 ATLANTA, GEORGIA

THIS DRAWING IS A PRELIMINARY DESIGN AND IS NOT TO BE USED FOR CONSTRUCTION. IT IS SUBJECT TO CHANGE WITHOUT NOTICE. THE ARCHITECT ASSUMES NO LIABILITY FOR ANY ERRORS OR OMISSIONS. THE CLIENT AGREES TO HOLD THE ARCHITECT HARMLESS FROM ANY AND ALL CLAIMS, DAMAGES, LOSSES AND EXPENSES, INCLUDING REASONABLE ATTORNEY'S FEES, ARISING OUT OF OR RESULTING FROM THE USE OF THIS DRAWING.

GOODMAN DESIGN
 P.O. BOX 1236
 ALPHARETTA, GEORGIA 30009
 ph. (678) 477-8666
 e. brant@goodmandesign.us



Title:

ROOF PLAN

Scale:

1/4"=1'-0"

Sheet:

A103

of:




1 FRONT ELEVATION
A201 3/16"=1'-0"



2 REAR ELEVATION
A201 3/16"=1'-0"



3 RIGHT SIDE ELEVATION
A201 3/16"=1'-0"

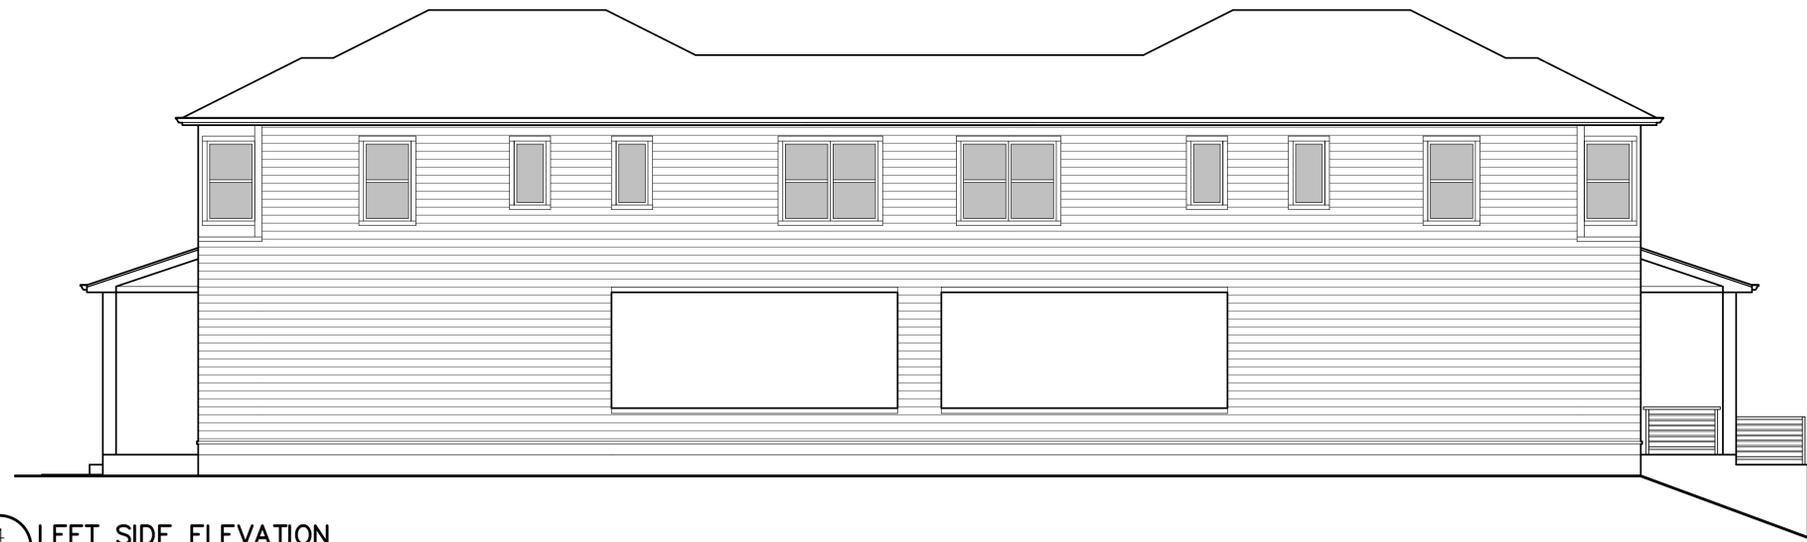

4 LEFT SIDE ELEVATION
A201 3/16"=1'-0"

Drawn:
Checked:
Date:
Job No.:

Revisions:	
No.	Date

961 HANK AARON DRIVE
A NEW DUPLEX HOUSE PROJECT
ATLANTA, GEORGIA

THIS DRAWING IS A PRELIMINARY DESIGN AND IS NOT TO BE USED FOR CONSTRUCTION. IT IS THE RESPONSIBILITY OF THE CLIENT TO OBTAIN ALL NECESSARY PERMITS AND TO VERIFY ALL LOCAL, STATE, AND FEDERAL REGULATIONS AND REQUIREMENTS. THE DESIGNER ASSUMES NO LIABILITY FOR ANY ERRORS OR OMISSIONS. THIS DRAWING IS THE PROPERTY OF GOODMAN DESIGN AND IS NOT TO BE REPRODUCED OR TRANSMITTED IN ANY FORM OR BY ANY MEANS, ELECTRONIC OR MECHANICAL, INCLUDING PHOTOCOPYING, RECORDING, OR BY ANY INFORMATION STORAGE AND RETRIEVAL SYSTEM, WITHOUT THE WRITTEN PERMISSION OF GOODMAN DESIGN.

GOODMAN DESIGN
P.O. BOX 1936
ALPHARETTA, GEORGIA 30009
ph. (678) 477-8666
e. brant@goodmandesign.us



Title:
EXTERIOR ELEVATIONS
Scale:
1/4"=1'-0"

Sheet:
A201
of: