


Drawn:  
Checked:  
Date:  
Job No.:

Revisions:

No.	Date

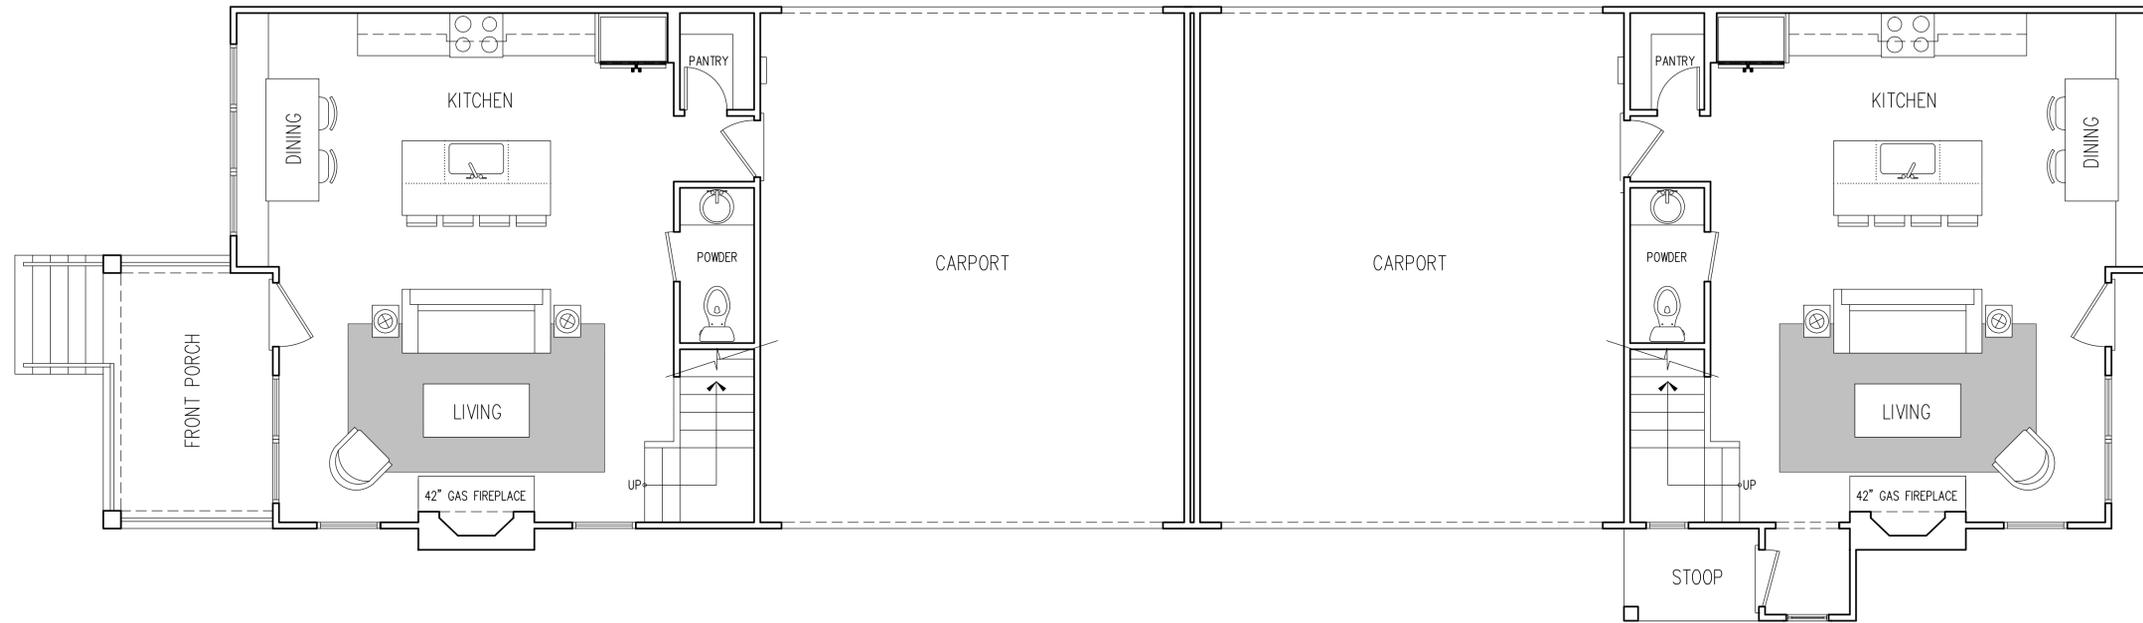

1 MAIN LEVEL FLOOR PLAN  
 A101 1/4"=1'-0"

962 CREW STREET  
 A NEW DUPLEX HOUSE PROJECT  
 ATLANTA, GEORGIA

THIS DRAWING IS A PRELIMINARY DESIGN AND SHOULD NOT BE USED FOR CONSTRUCTION. IT IS SUBJECT TO CHANGE WITHOUT NOTICE. THE ARCHITECT ASSUMES NO LIABILITY FOR ANY ERRORS OR OMISSIONS. THE CLIENT ASSUMES ALL RESPONSIBILITY FOR OBTAINING ALL NECESSARY PERMITS AND APPROVALS.

GOODMAN DESIGN  
 P.O. BOX 1236  
 ALPHARETTA, GEORGIA 30009  
 ph. (770) 477-8466  
 e. brant@goodmandesign.us




Title:  
**FLOOR PLANS**  
 Scale:  
 1/4"=1'-0"

Sheet:  
**A101**  
 of:

Drawn:  
Checked:  
Date:  
Job No.:

Revisions:

No.	Date

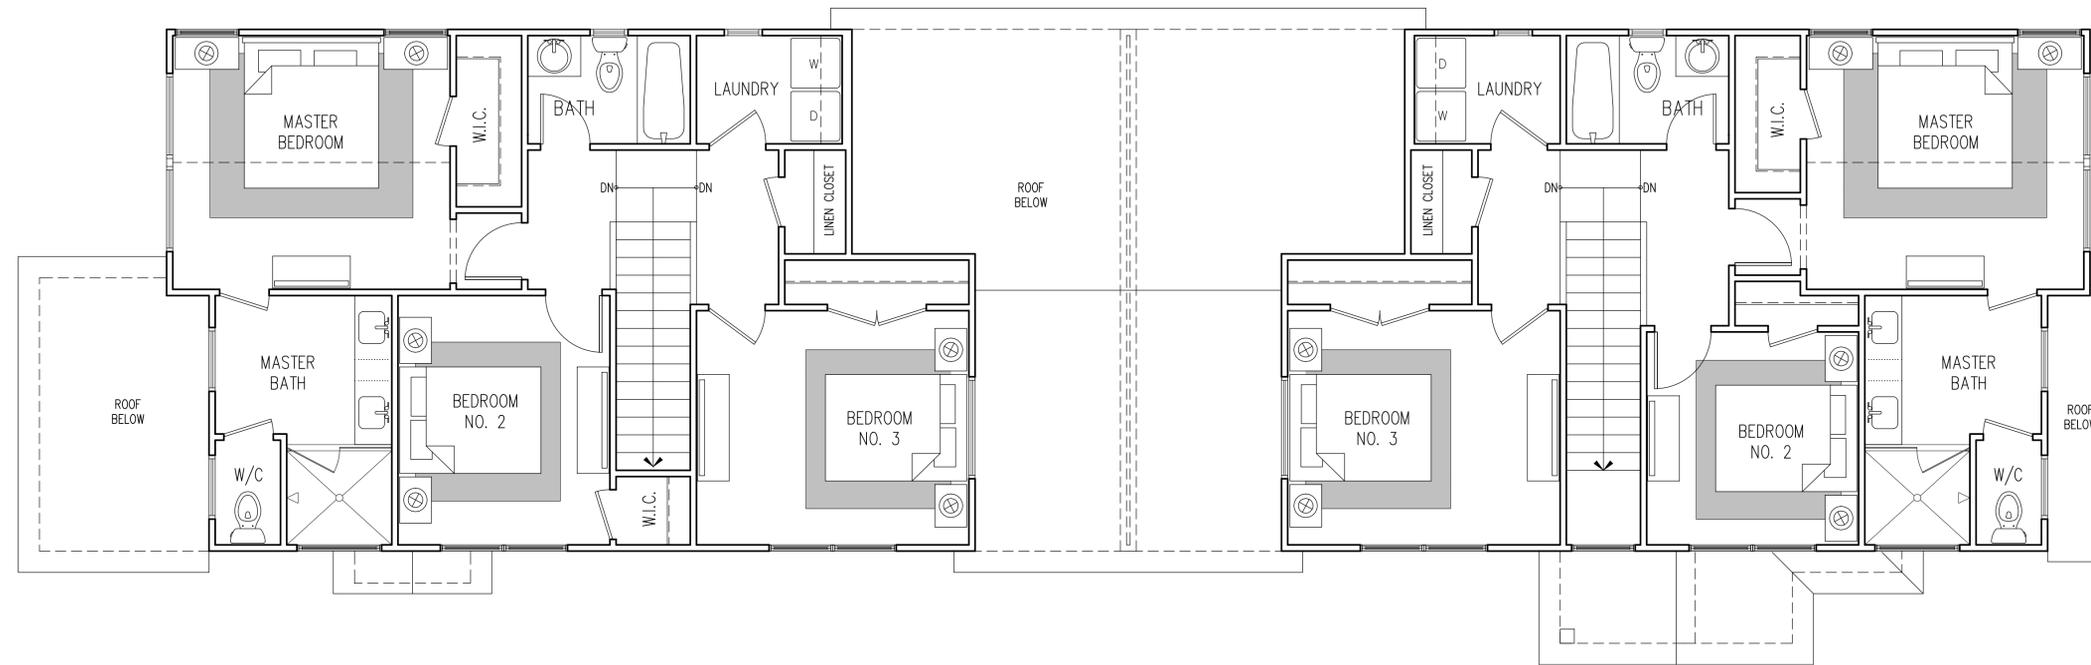

1 UPPER LEVEL FLOOR PLAN  
A102 1/4"=1'-0"

962 CREW STREET  
A NEW DUPLEX HOUSE PROJECT  
ATLANTA, GEORGIA

THIS DRAWING IS A PRELIMINARY DESIGN AND NOT FOR CONSTRUCTION. IT IS SUBJECT TO CHANGE WITHOUT NOTICE. THE ARCHITECT ASSUMES NO LIABILITY FOR ANY ERRORS OR OMISSIONS. THE CLIENT ASSUMES ALL RESPONSIBILITY FOR THE ACCURACY OF THE INFORMATION PROVIDED.

GOODMAN DESIGN  
P.O. BOX 1236  
ALPHARETTA, GEORGIA 30009  
ph. (404) 477-8666  
e. brant@goodmandesign.us



Title:  
FLOOR PLANS

Scale:  
1/4"=1'-0"

Sheet:


A102

of:

Drawn:  
Checked:  
Date:  
Job No.:

Revisions:

No.	Date

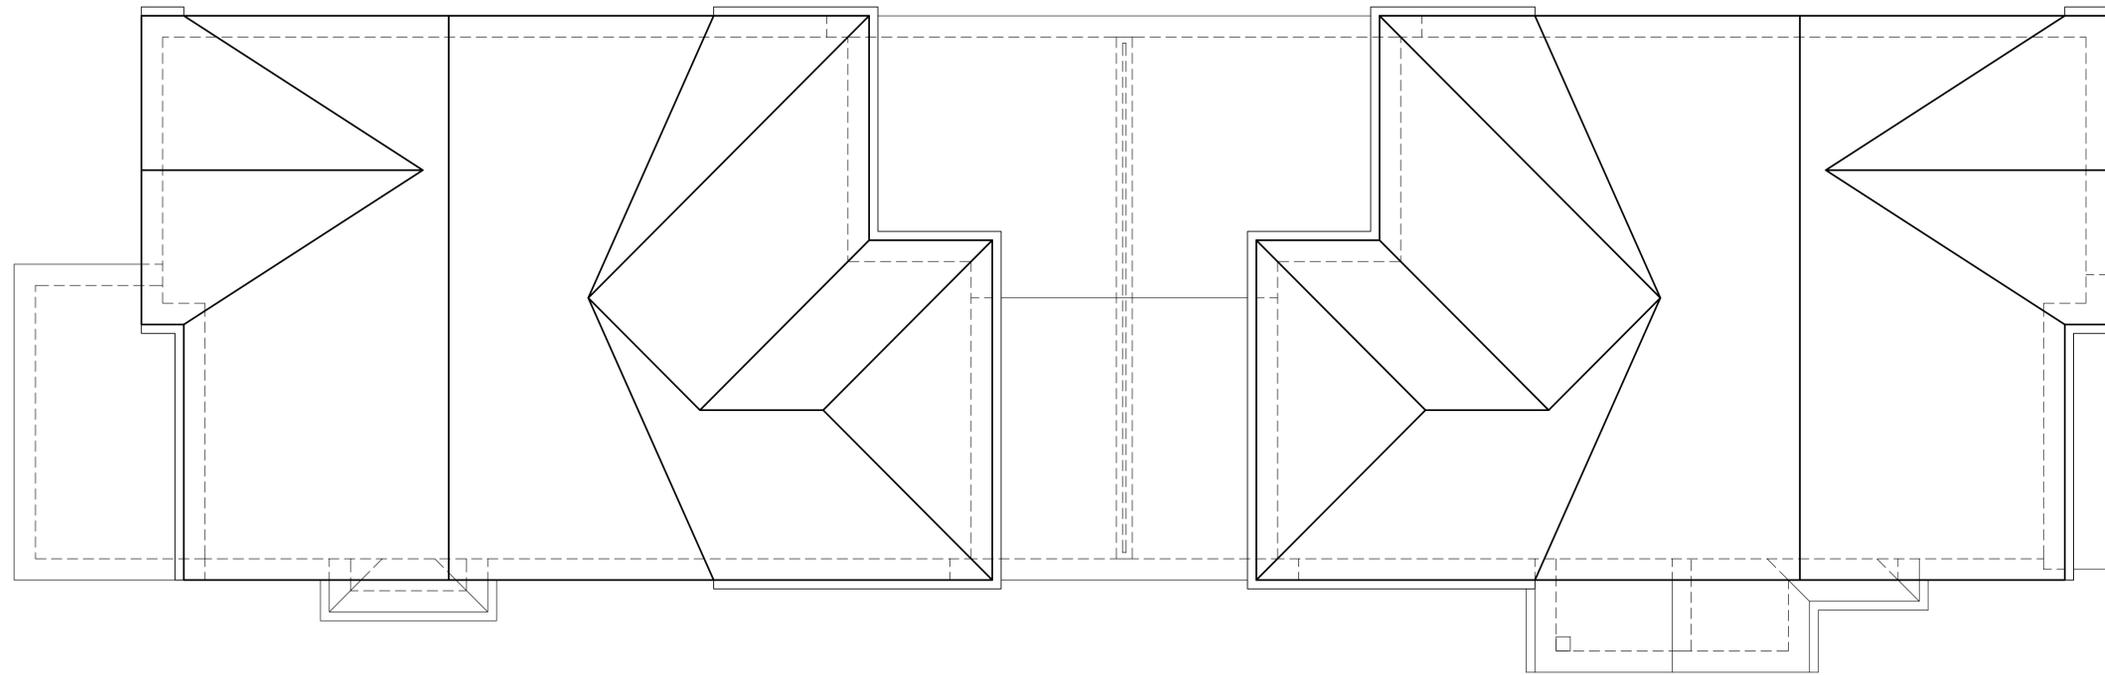


1 ROOF PLAN  
A103 1/4"=1'-0"

962 CREW STREET  
A NEW DUPLEX HOUSE PROJECT  
ATLANTA, GEORGIA

THIS DRAWING IS A PRELIMINARY DESIGN AND IS NOT TO BE USED FOR CONSTRUCTION. IT IS SUBJECT TO CHANGE WITHOUT NOTICE. THE ARCHITECT ASSUMES NO LIABILITY FOR ANY ERRORS OR OMISSIONS. THE CLIENT ASSUMES ALL RESPONSIBILITY FOR THE ACCURACY OF THE INFORMATION PROVIDED.

GOODMAN DESIGN  
P.O. BOX 1236  
ALPHARETTA, GEORGIA 30009  
ph. (404) 477-8466  
e. brant@goodmandesign.us

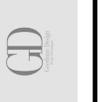

Title:  
**ROOF PLAN**  
Scale:  
1/4"=1'-0"

Sheet:  
**A103**


of:




1 FRONT ELEVATION  
A201 3/16"=1'-0"



2 REAR ELEVATION  
A201 3/16"=1'-0"

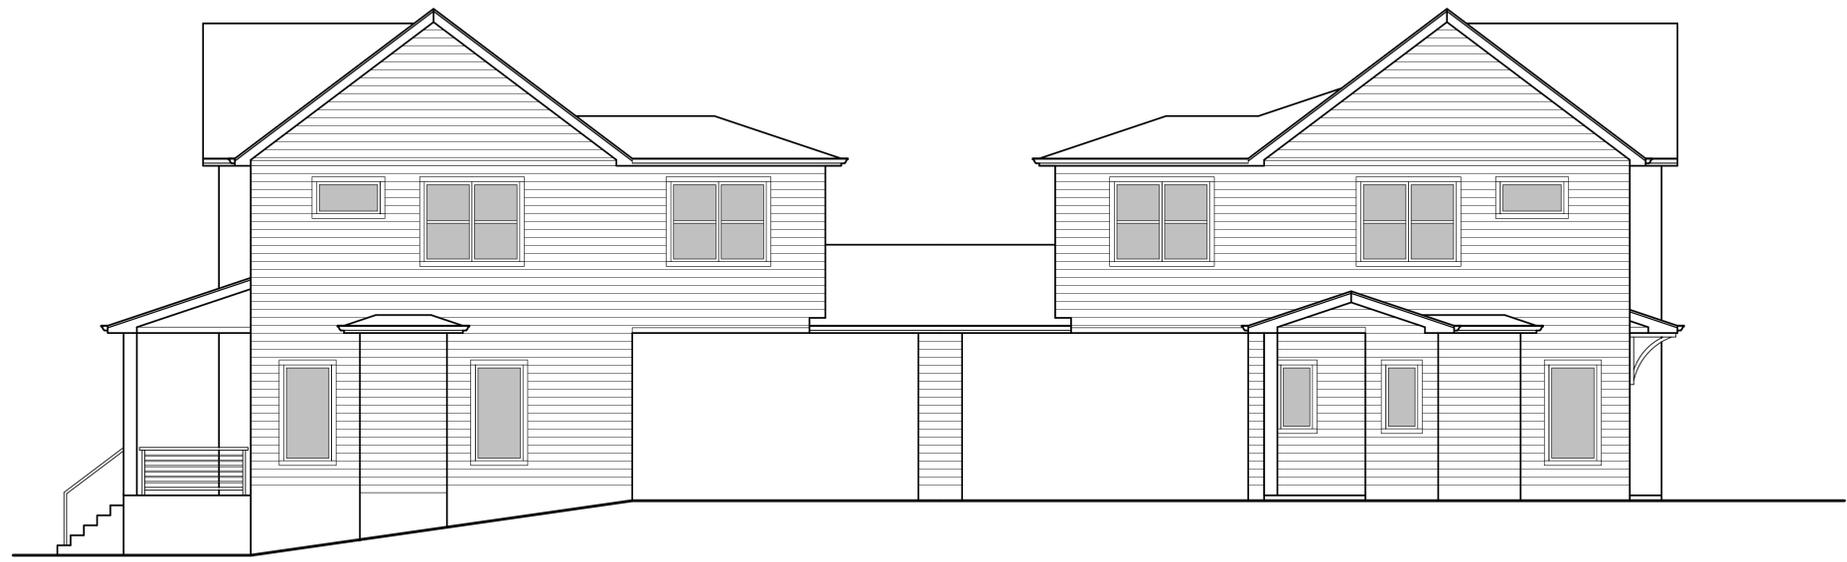

3 RIGHT SIDE ELEVATION  
A201 3/16"=1'-0"

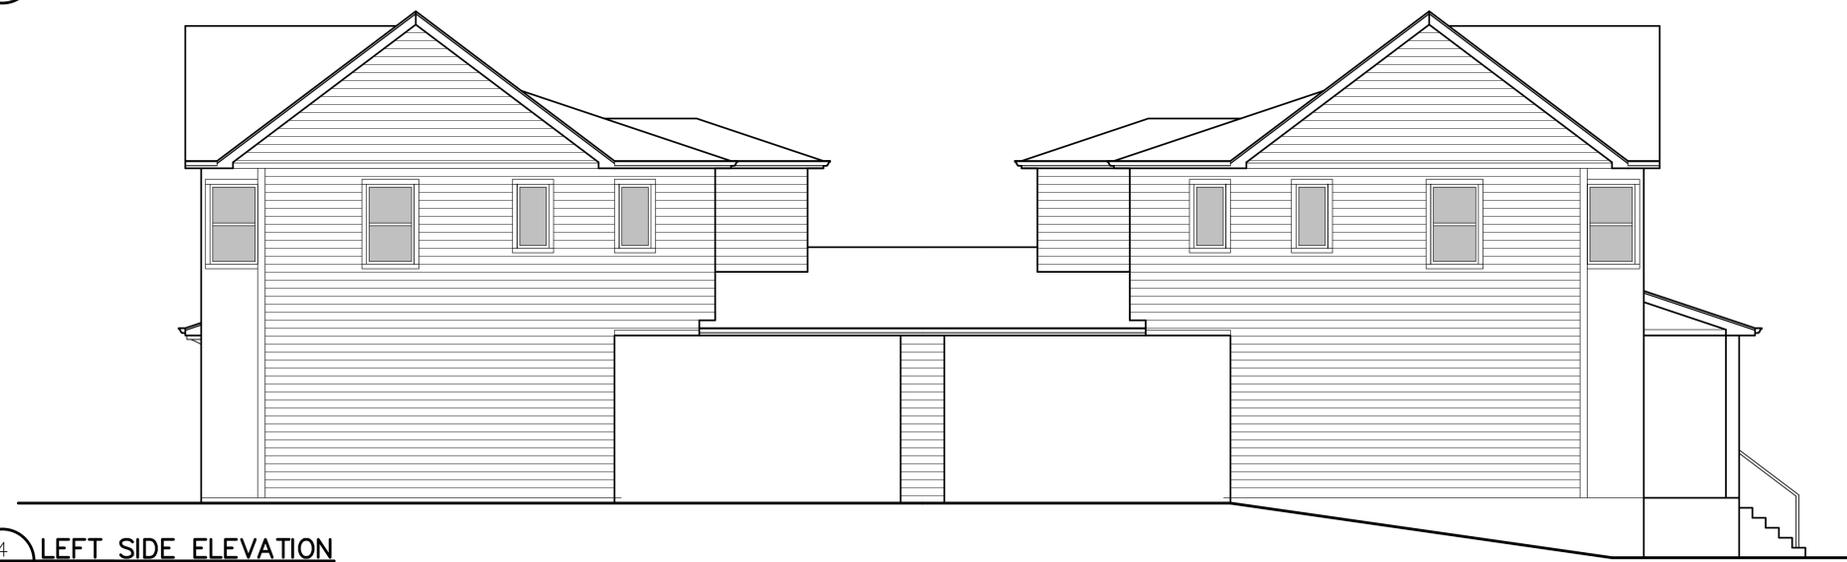

4 LEFT SIDE ELEVATION  
A201 3/16"=1'-0"

Drawn:  
Checked:  
Date:  
Job No.:

Revisions:	
No.	Date

962 CREW STREET  
A NEW DUPLEX HOUSE PROJECT  
ATLANTA, GEORGIA

THIS DRAWING IS AN INSTRUMENT OF SERVICE. IT IS THE PROPERTY OF GOODMAN DESIGN AND SHALL REMAIN THE PROPERTY OF GOODMAN DESIGN WHETHER OR NOT IT IS USED FOR THE PROJECT OR NOT. IT IS TO BE USED ONLY FOR THE PROJECT AND NOT FOR ANY OTHER PROJECT. ANY REUSE OR MODIFICATION OF THIS DRAWING WITHOUT THE WRITTEN CONSENT OF GOODMAN DESIGN IS STRICTLY PROHIBITED.

GOODMAN DESIGN  
P.O. BOX 1936  
ALPHARETTA, GEORGIA 30009  
ph. (478) 477-8466  
e. brant@goodmandesign.us



Title:  
EXTERIOR ELEVATIONS  
Scale:  
1/4"=1'-0"

Sheet:  
A201  
of: